


APPENDIX N

STRAWBERRIES & CREEM
2019


Client Name: Strawberries & Creem
Project Name: Strawberry Farm
Address: Strawberry Farm, Cambridge, CB2 9TZ

Date: 14/01/2019
Scale: 1:1000 @ A3

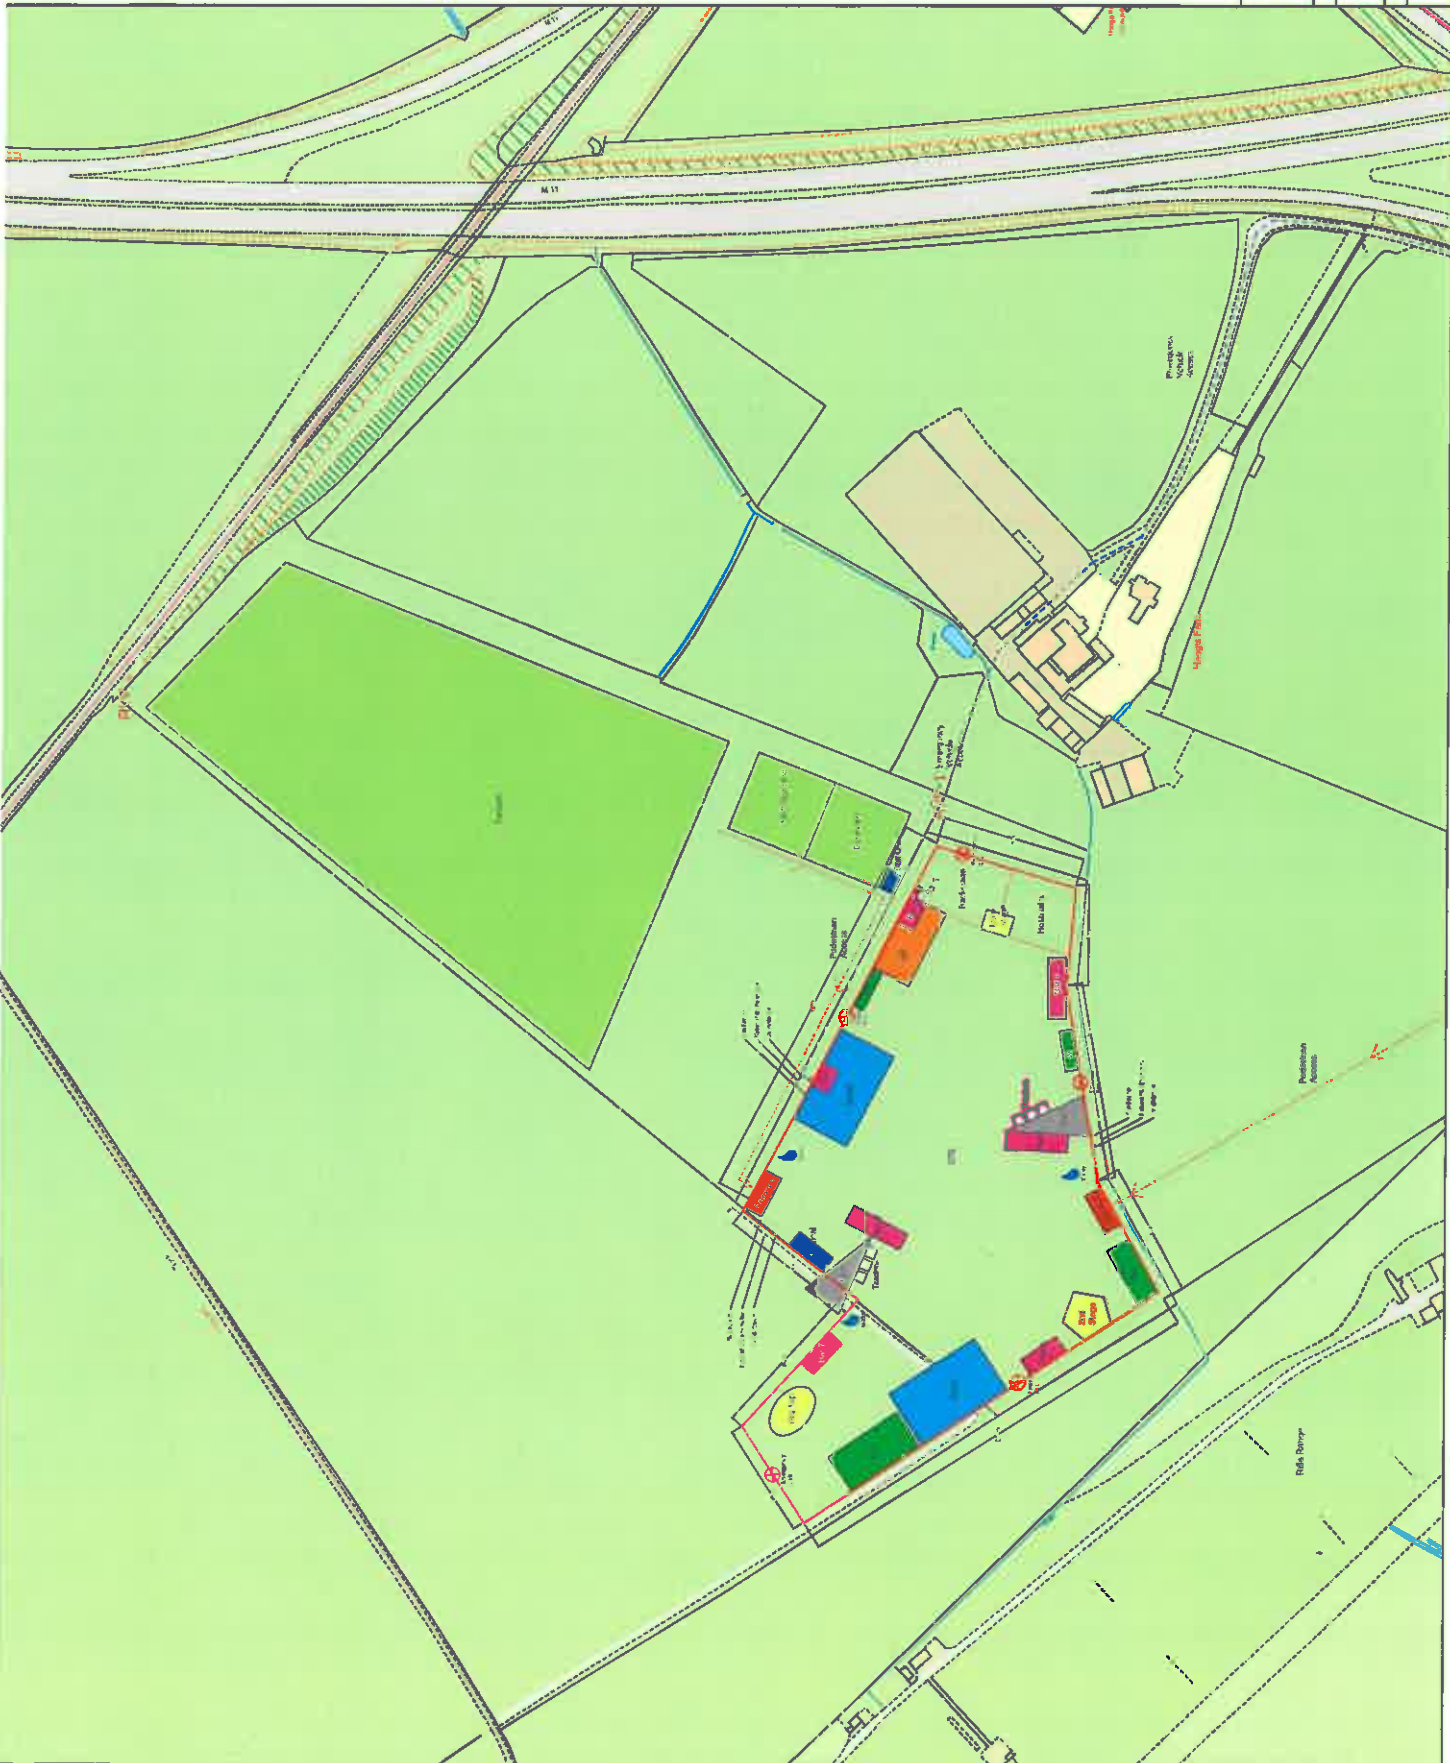

STRAWBERRIES & CREAM
2019

Draw Date:	Site Plan
Address:	Haggle Farm Compton, CT 06032
Date: 10/20/19	Scale: 1"=50' @ A

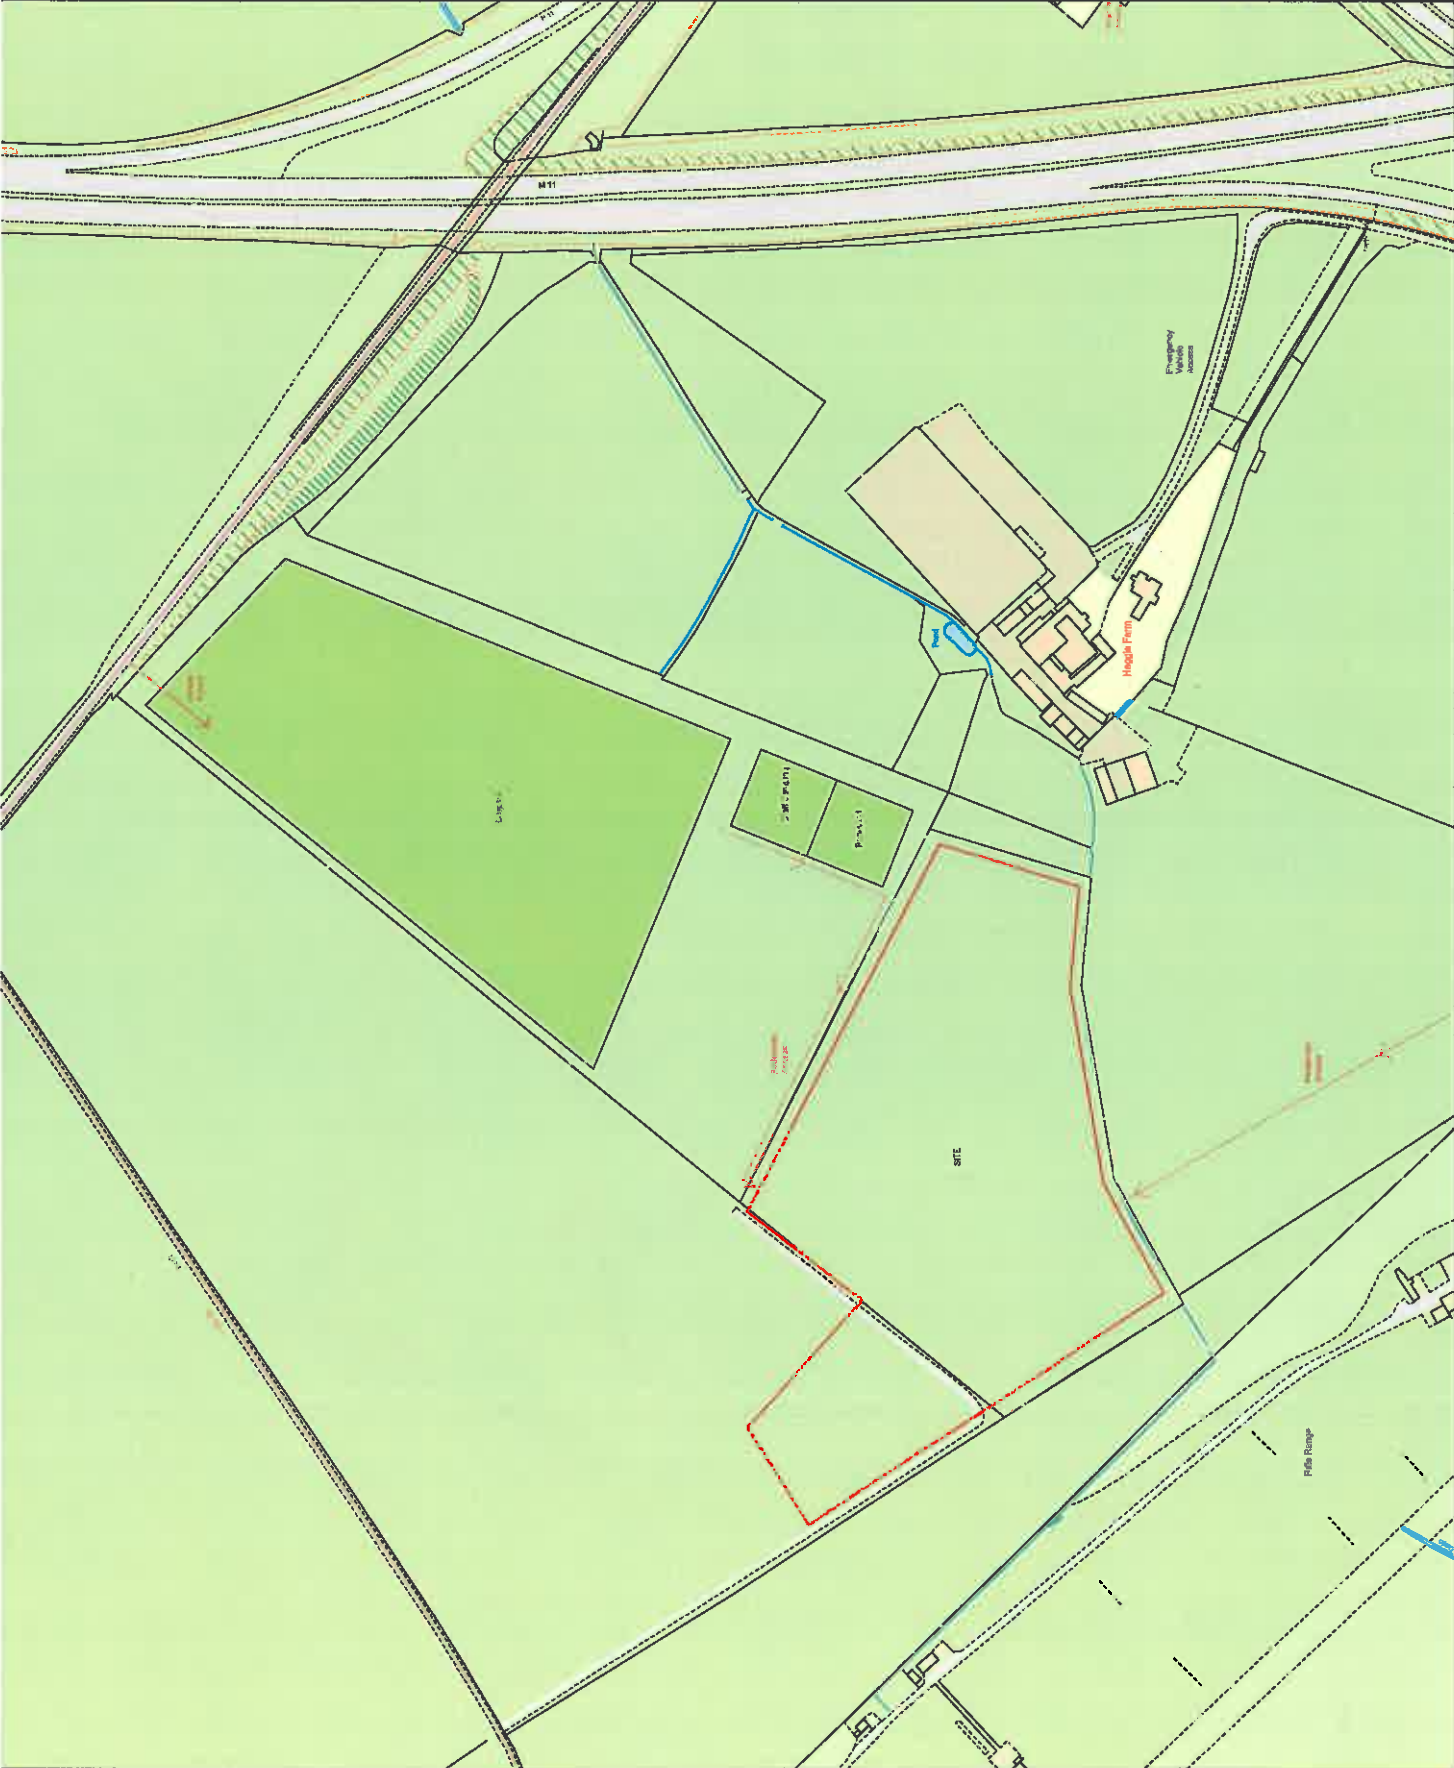

Map



**STRAWBERRIES & CREAM
2019**

Event Name:	Strawberries & Cream
Address:	Haggis Farm, 100 Carnegie, LD28 7YD
Date:	18th/19th
Scale:	1:2500 @ A3



