



REAR ELEVATION.

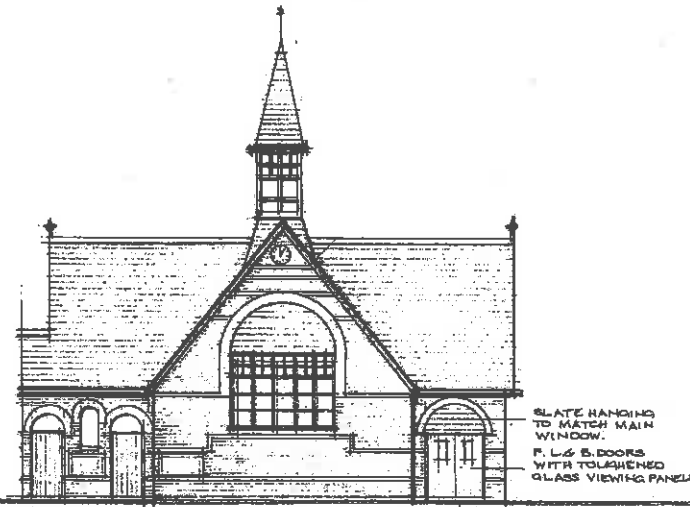

FRONT ELEVATION.

SLATE HANGING TO MATCH MAIN WINDOW.  
F. L. & S. DOORS WITH TOLUENE GLASS VIEWING PANELS

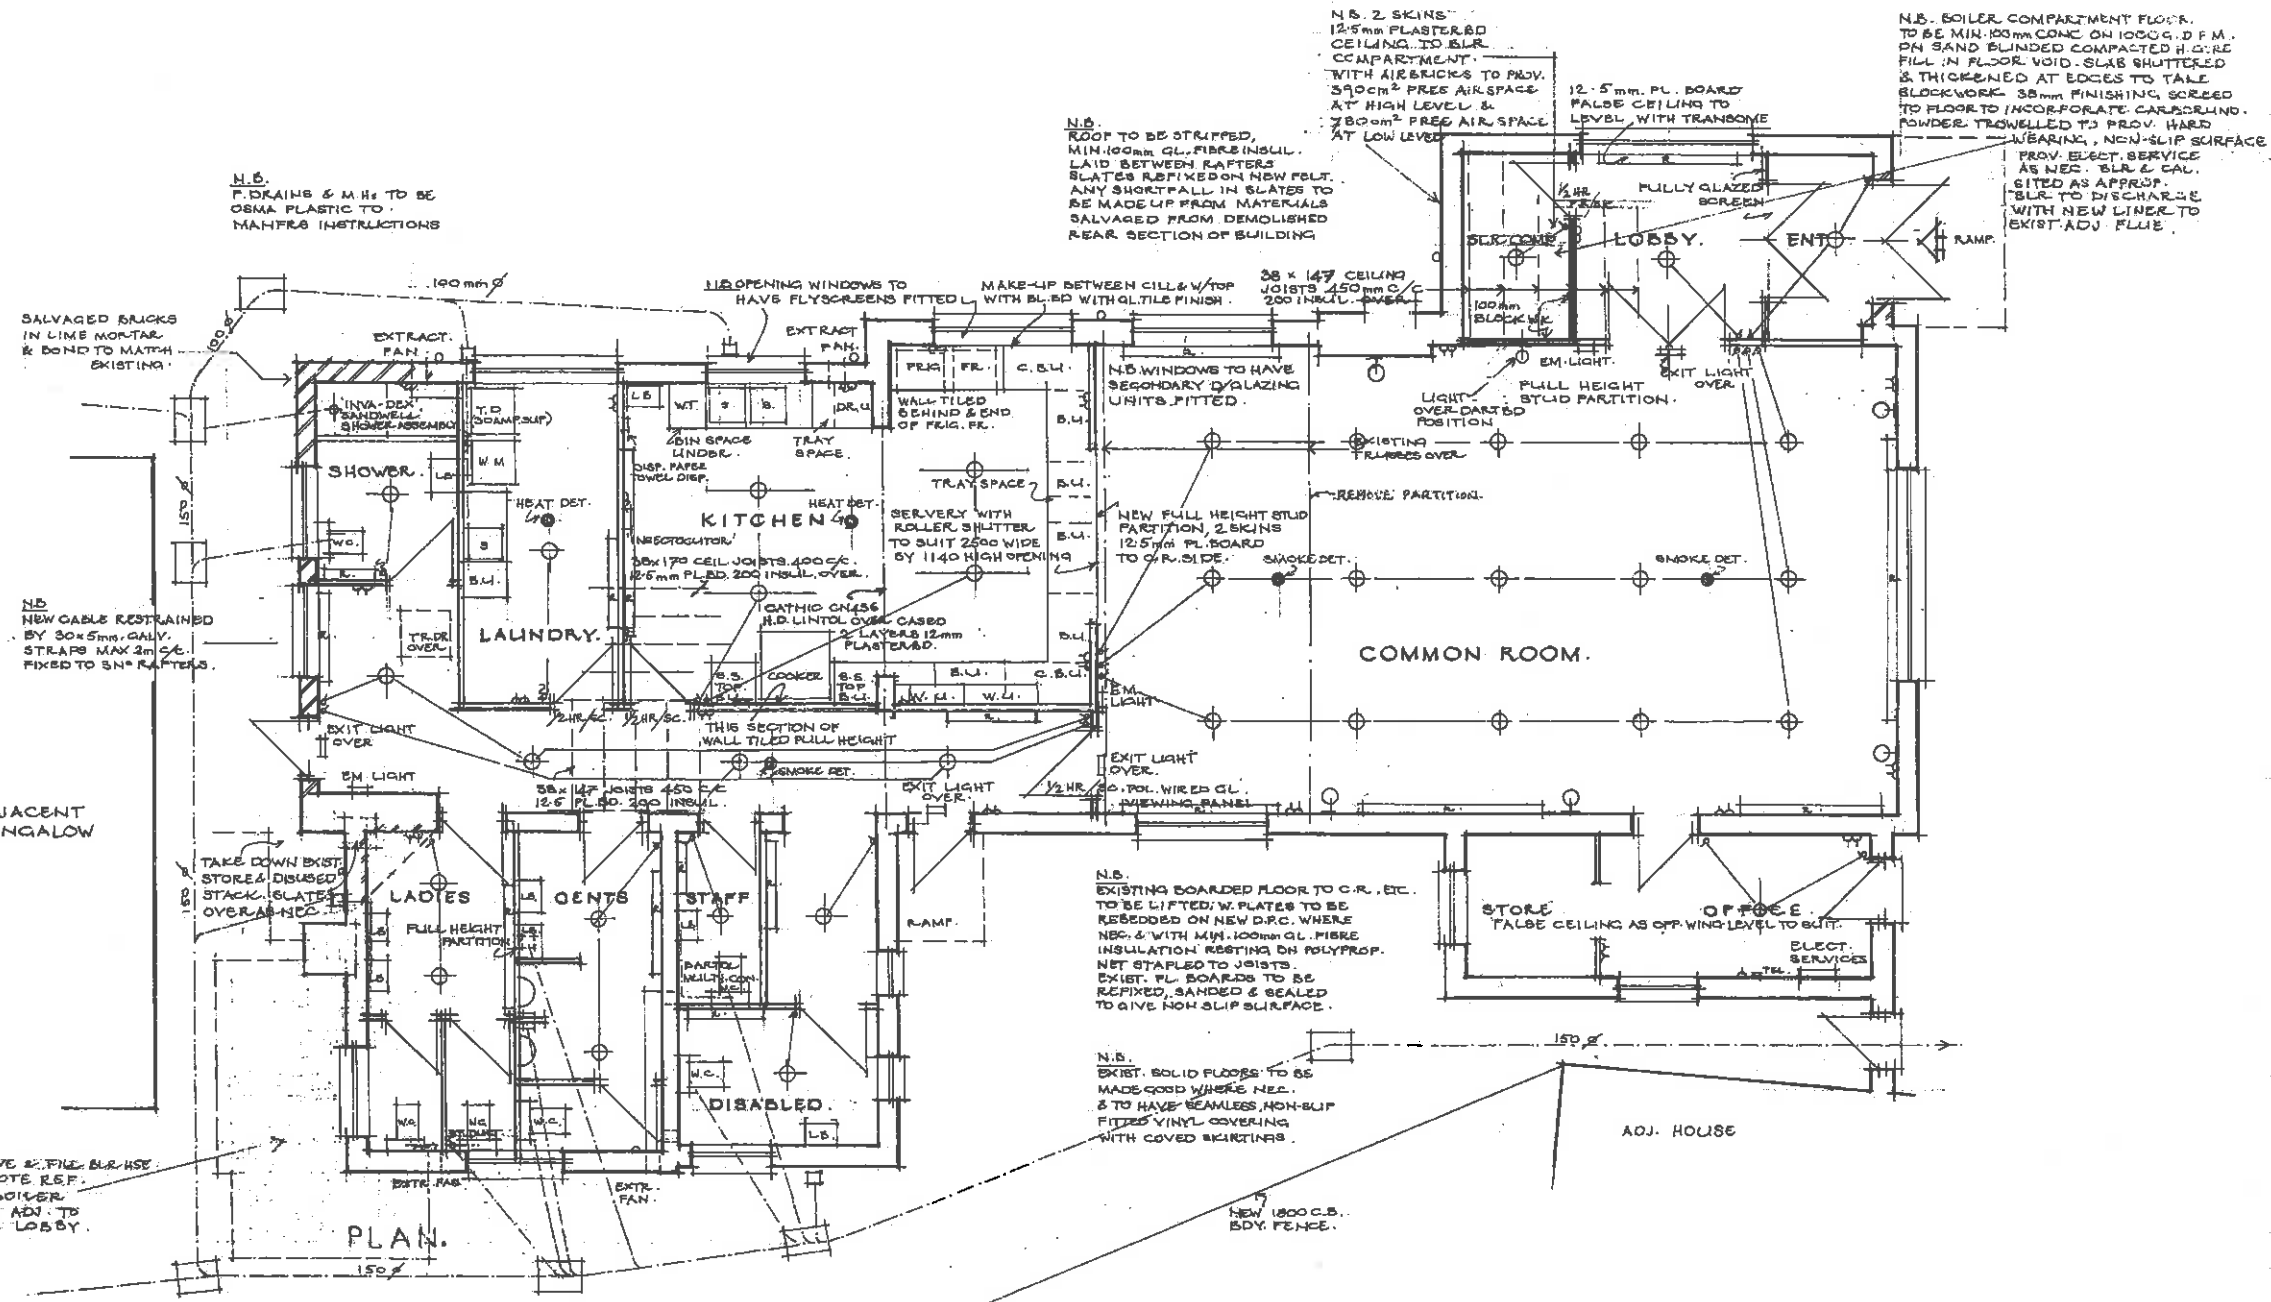

notes

A' 22-2-96 BOILER RESITED DRAINAGE TO LADIES TOILET ALTERED

No.	Date	AMENDMENTS	By
<b>SOUTH CAMBRIDGESHIRE DISTRICT COUNCIL</b>			
<b>ARCHITECTURAL SECTION</b>			
South Cambridgeshire Hall, 9-11 Hills Road, Cambridge, CB2 1NL			
Telephone: 0223 351795			
Fax: Cambridge (0223) 60416			

BASSINGBOURN.

assistant	drawn by
date FEB 95.	checked by
scale 1/50, 1/100	file no.

PROPOSED CONVERSION OF OLD PRIMARY SCH. TO COMM. FACILITIES.

dra. no. HS911E/6.