



- NOTE
1. DIMENSIONS MUST BE CHECKED AGAINST THE SITE PLAN AND ALL DIMENSIONS ON THE DRAWING MUST BE CHECKED AGAINST THE SITE PLAN.
 2. CHECK ALL DIMENSIONS ON THE DRAWING AGAINST THE SITE PLAN.
 3. DIMENSIONS MUST BE APPROVED BY THE ARCHITECT BEFORE WORK IS PUT IN HAND.
 4. DIMENSIONS MUST BE APPROVED BY THE ARCHITECT BEFORE WORK IS PUT IN HAND.
 5. THE ARCHITECT MUST BE NOTIFIED OF ANY CHANGES IMMEDIATELY.
 6. IF IN DOUBT ASK.

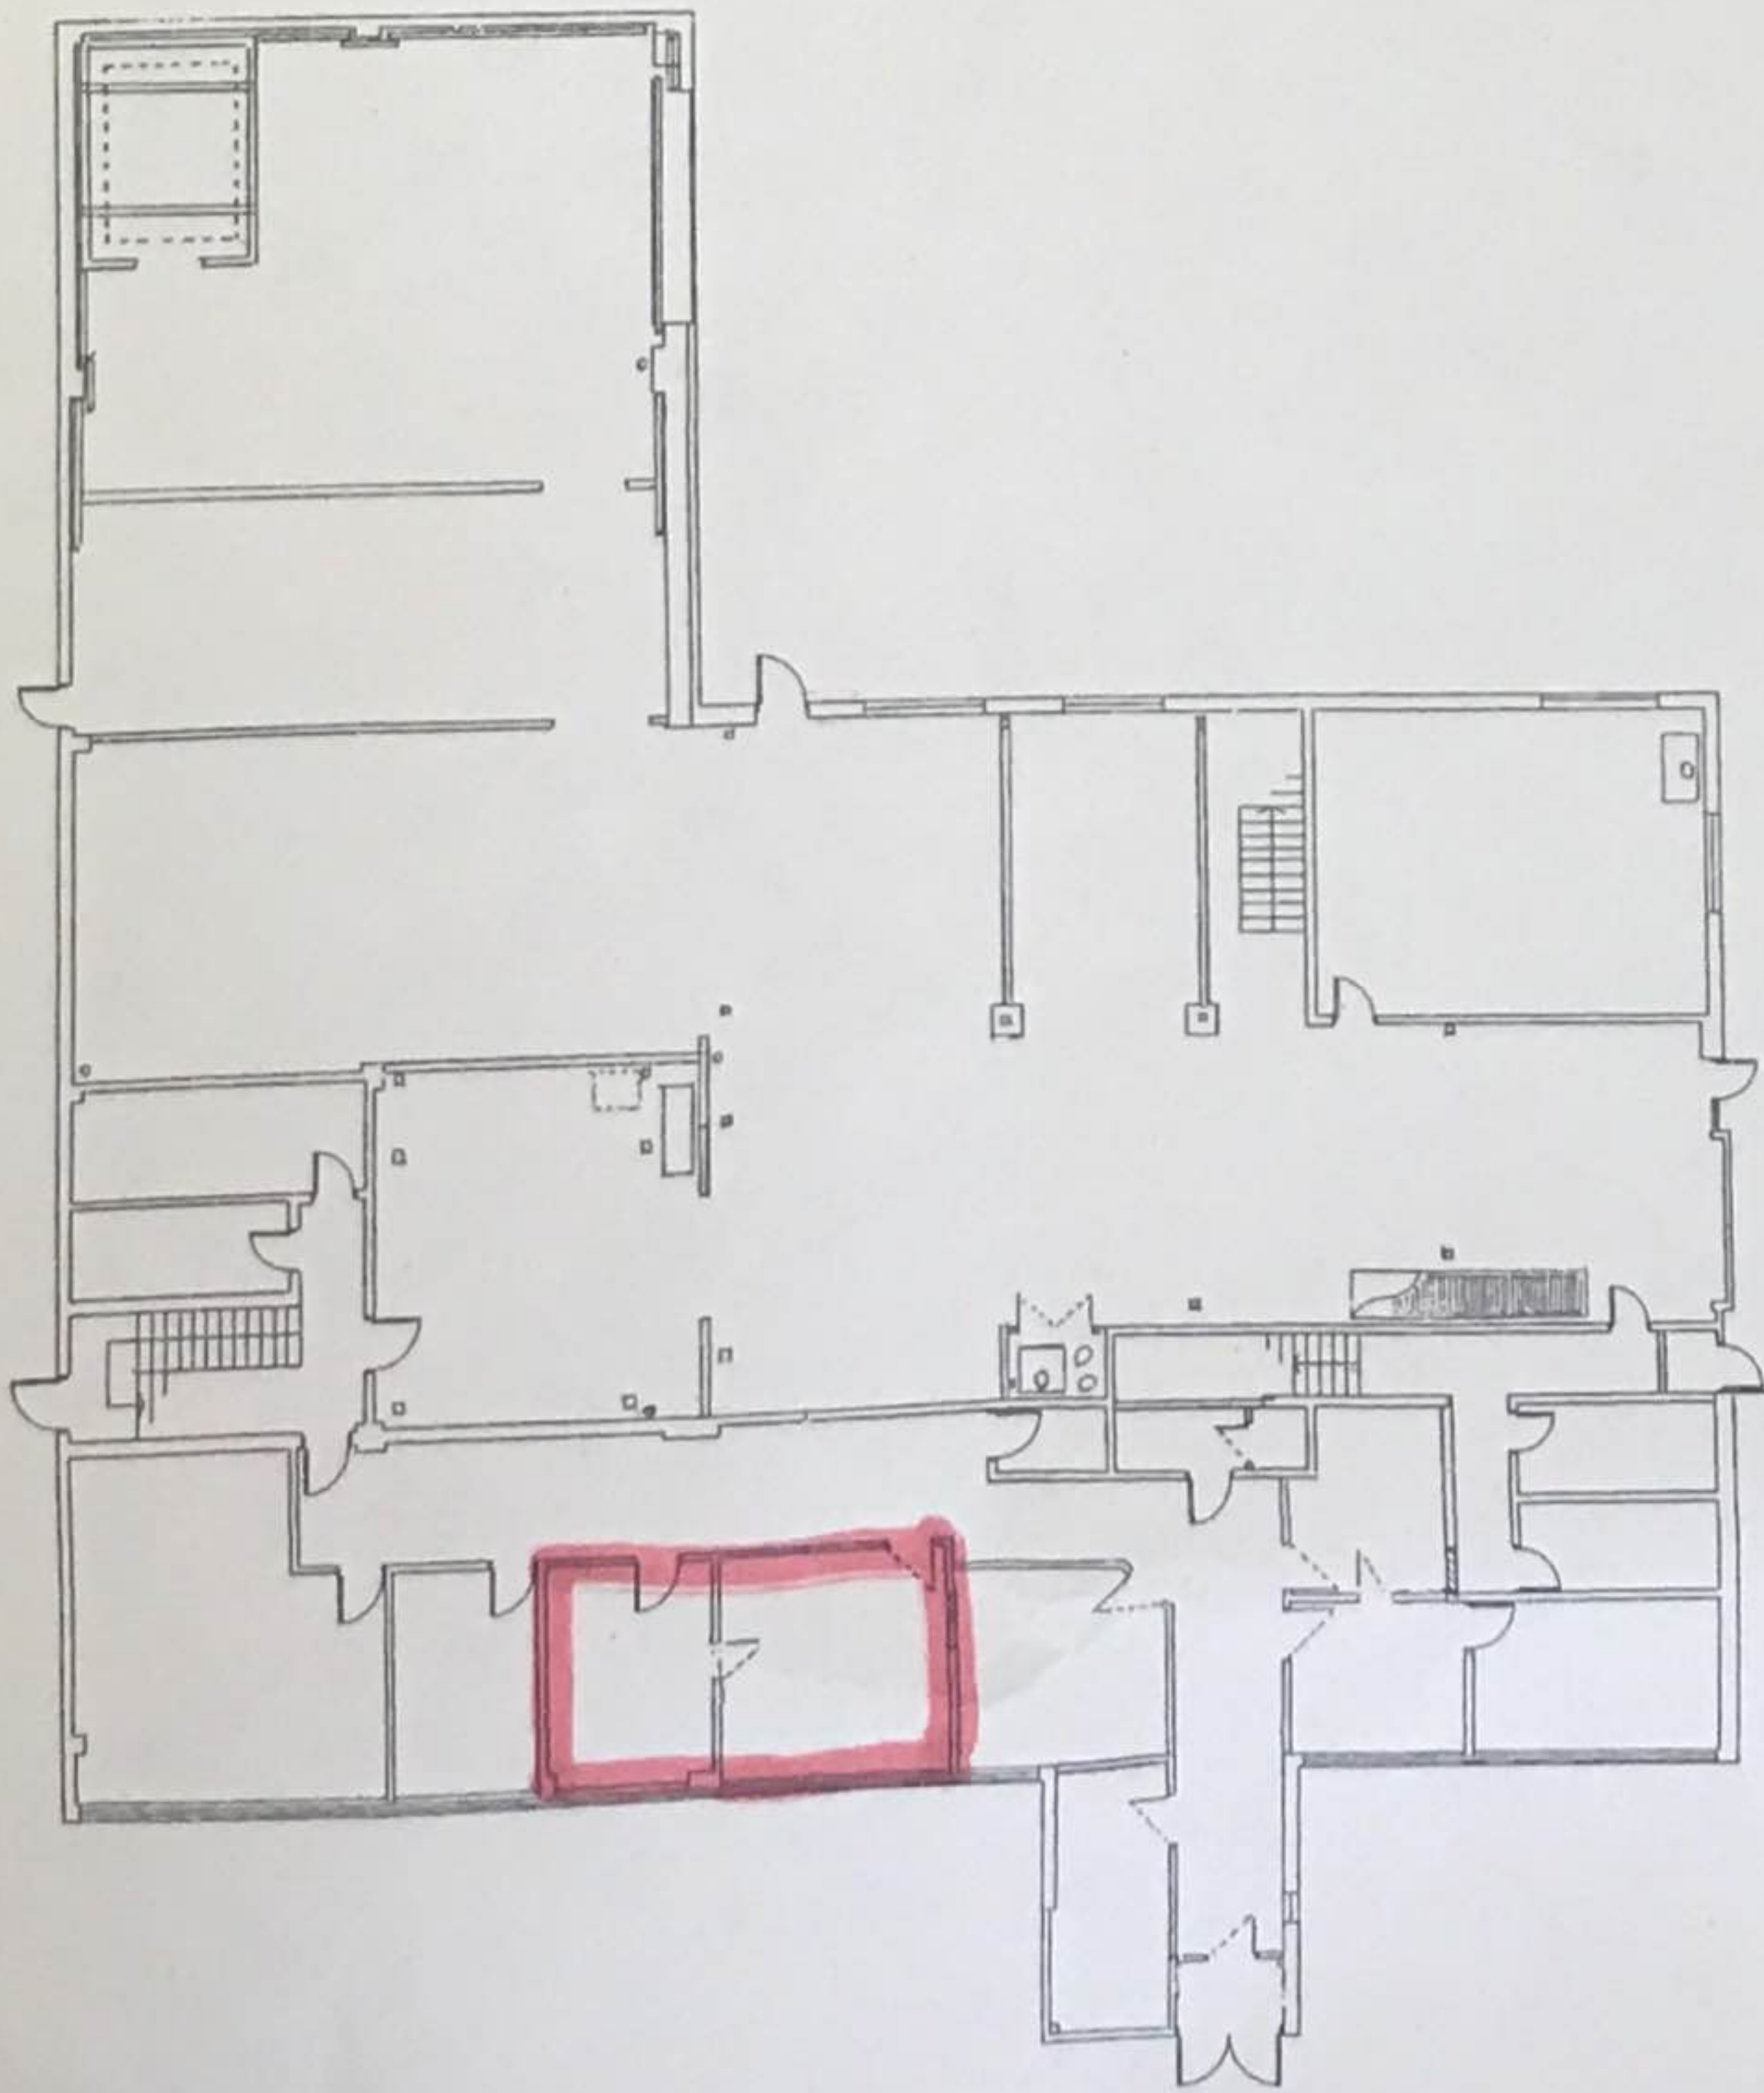

○ GROUND FLOOR PLAN
Scale 1:100

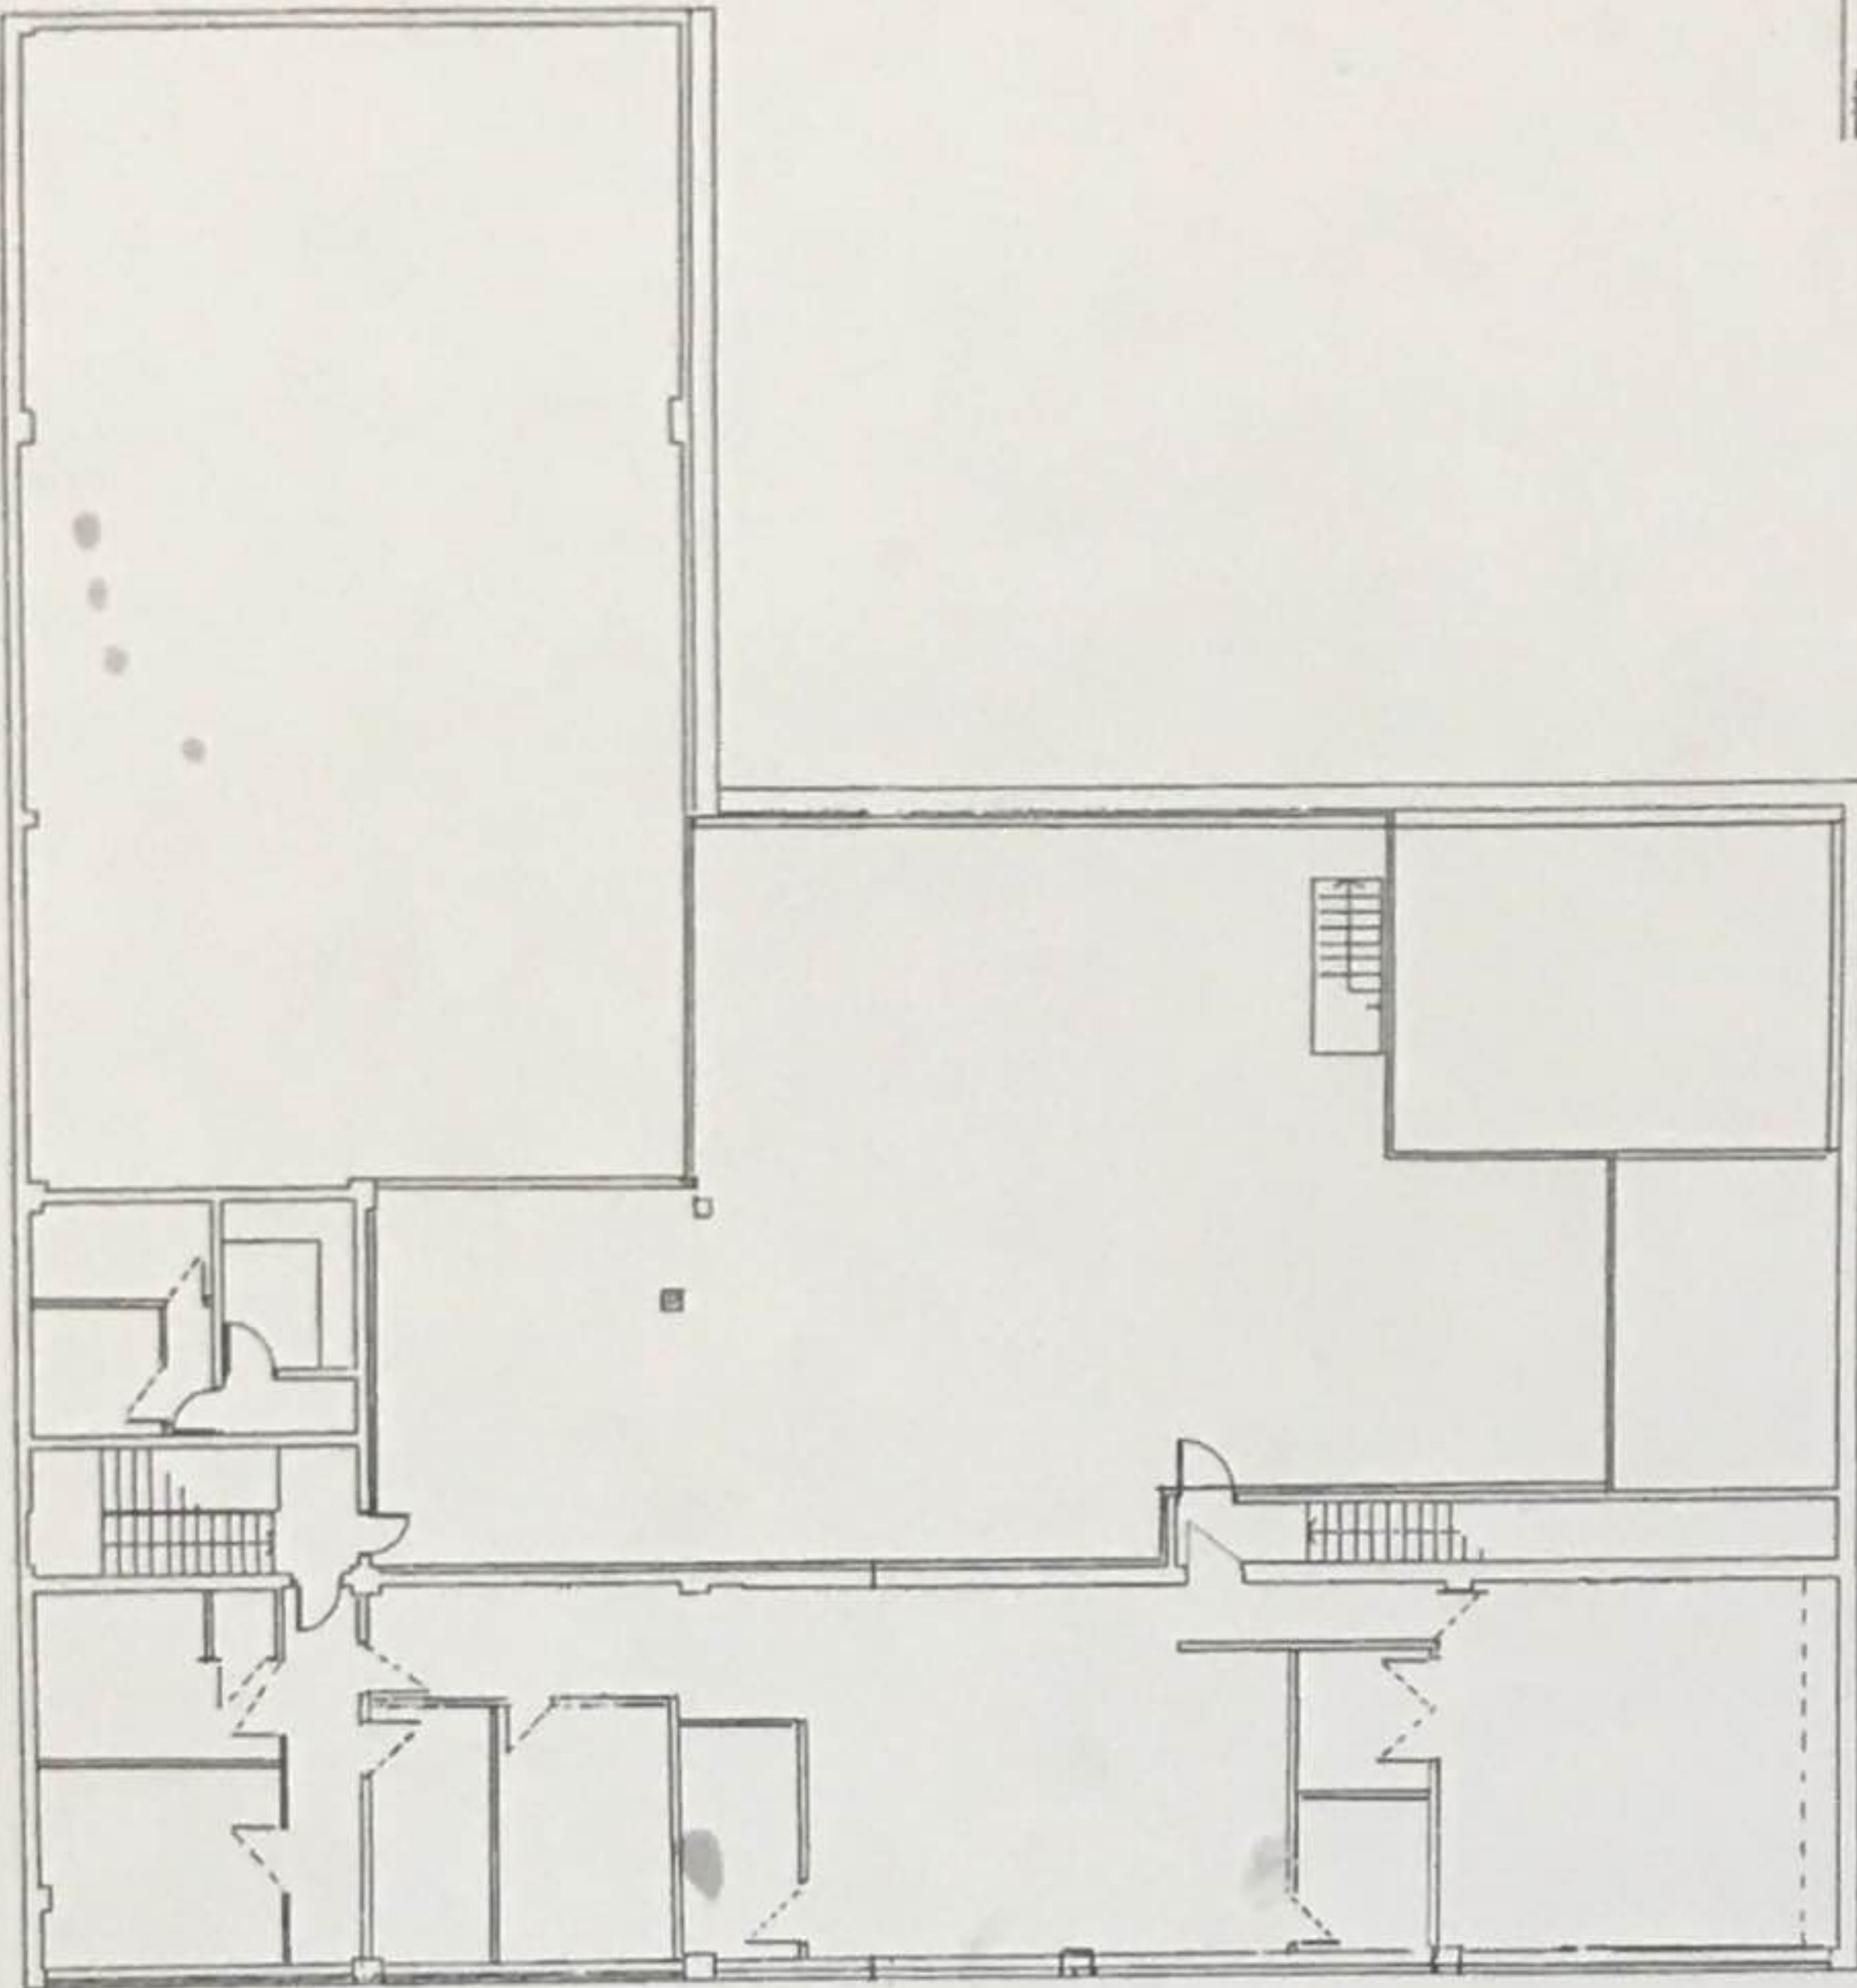

○ FIRST FLOOR PLAN
Scale 1:100

CONTACT AT
30 DEC 2018

PRELIMINARY

FREELAND REES ROBERTS ARCHITECTS	
11-1111 Sand, Chicago, IL 60601	
freelandrees.com	
Client	Philip Law PLMS
Site	Pegasus House Waterbeach
Project	Proposed Plans Ground & First Floors
Scale	1:100
Drawn by	DAI
Check by	DAUGER
Date	May 12
Sheet	12083-SP-002

