




 


APPENDIX B


DRAWING SYMBOLS


-  : Fire Extinguisher - CO2
-  : Fire Extinguisher - Dry Powder
-  : Fire Extinguisher - Water
-  : Fire Extinguisher - Foam
-  : Licensed Area
-  : Fire Blanket

Notes:
 This drawings have been produced to the standards set out within the Licensing Act 2003.
 No deviation may be made from the details shown on this drawing without prior written permission of UK Surveyors. Any discrepancy found between this drawing and any other document should be referred immediately to UK Surveyors.
IF IN ANY DOUBT PLEASE ASK.
 All rights described in chapter IV of copyright, design and Patents Act 1988 have been generally asserted.

Licensed Floor Area
 Licensed Ground Floor Area: 143.0ms
Total Licensed Floor Area: 143ms

GROUND FLOOR PLAN

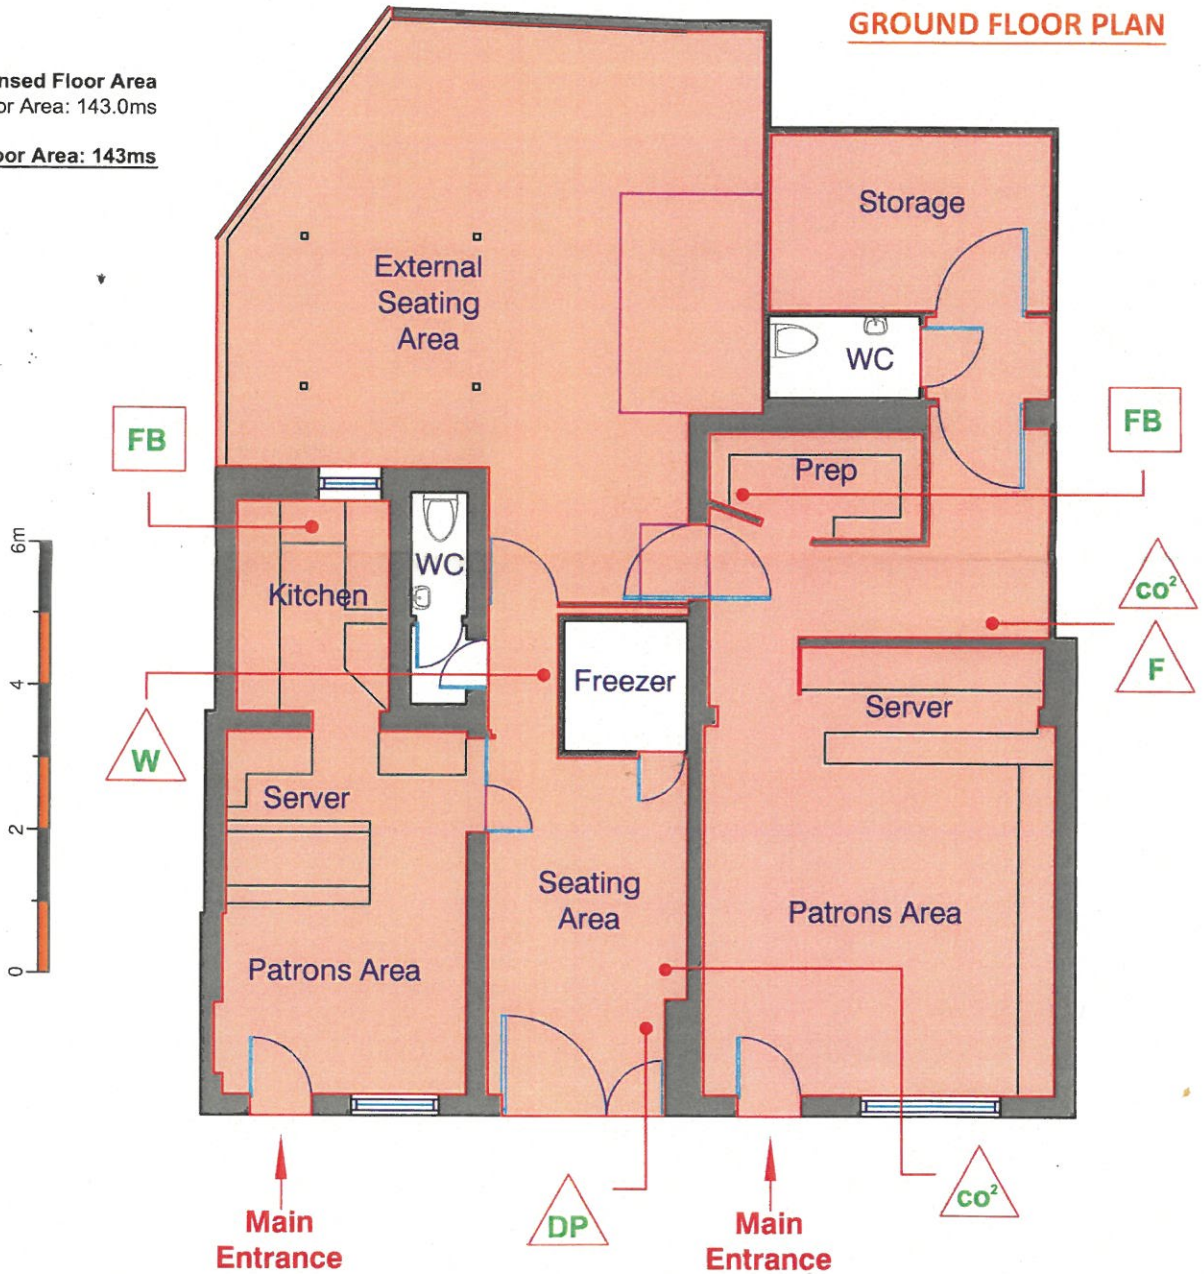

Drawing No: 004069	Drawing Title: Premises Licensing Plan	Property: LJ'S Sandwich Bar, 40 Church Street, Garminglay, Sandy, SG19 3JH	Date: 30/10/2018	Sheet: 1 of 1
 UK Surveyors Ltd CAD Drafting - Planning - Building Regulations - Building Surveying - Alcohol Licensing		☎: Freephone: 0808 168 9059 ☎: Head Office: 01889 220-880 ✉: enquiries@uksurveyors.net 🌐: www.uksurveyors.net	Drawn By: OH Scale: 1:100 @ A4	