
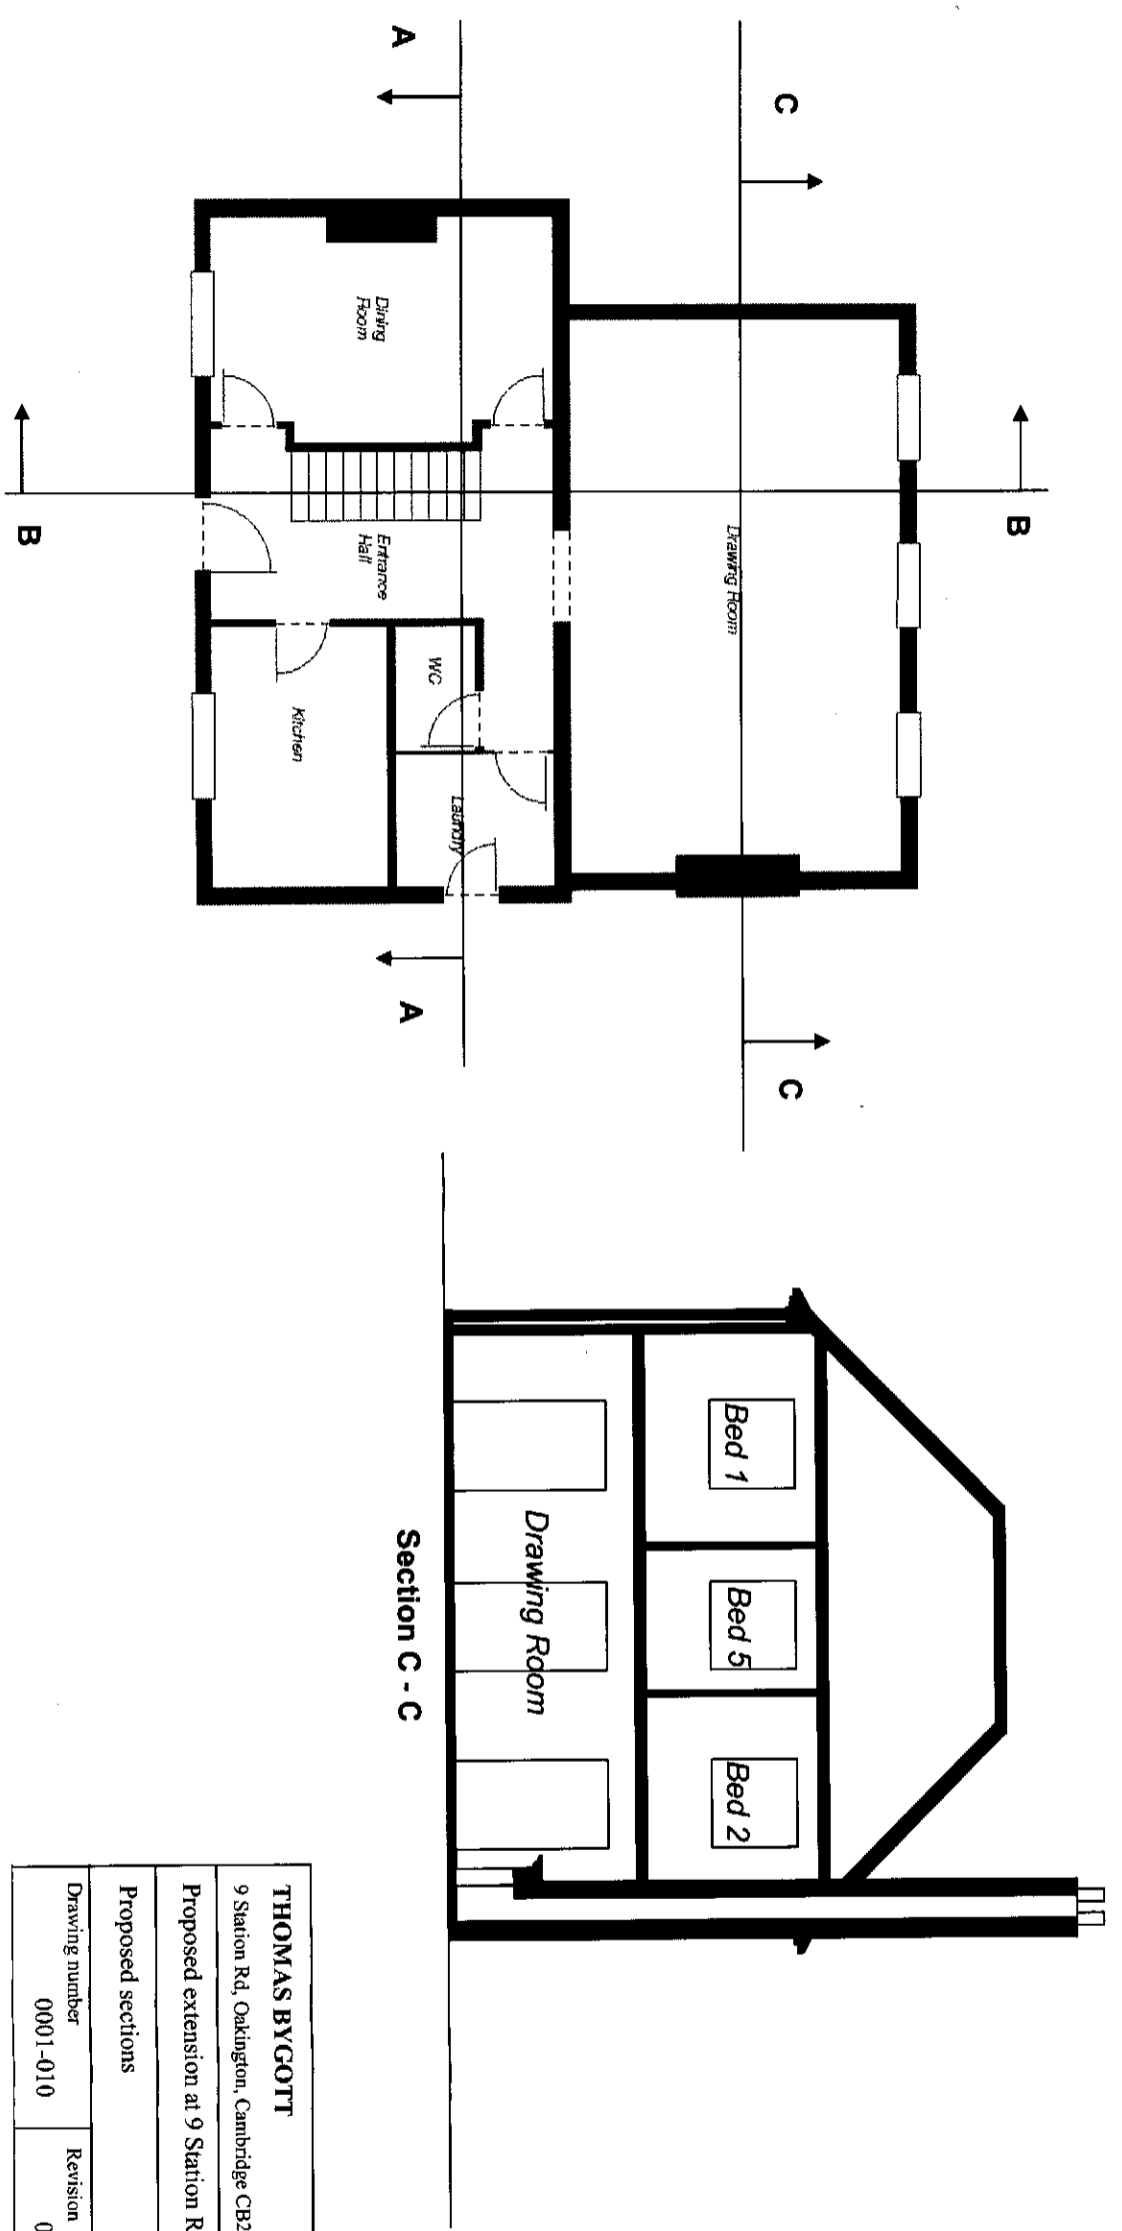


THOMAS BYGOTT		
9 Station Rd, Oakington, Cambridge CB24 3AH 01223 232 966		
Proposed extension at 9 Station Rd, Oakington		
Proposed first floor plan		Scale 1:50
Drawing number	Revision	Date
0001-006	015	15 Feb 2011

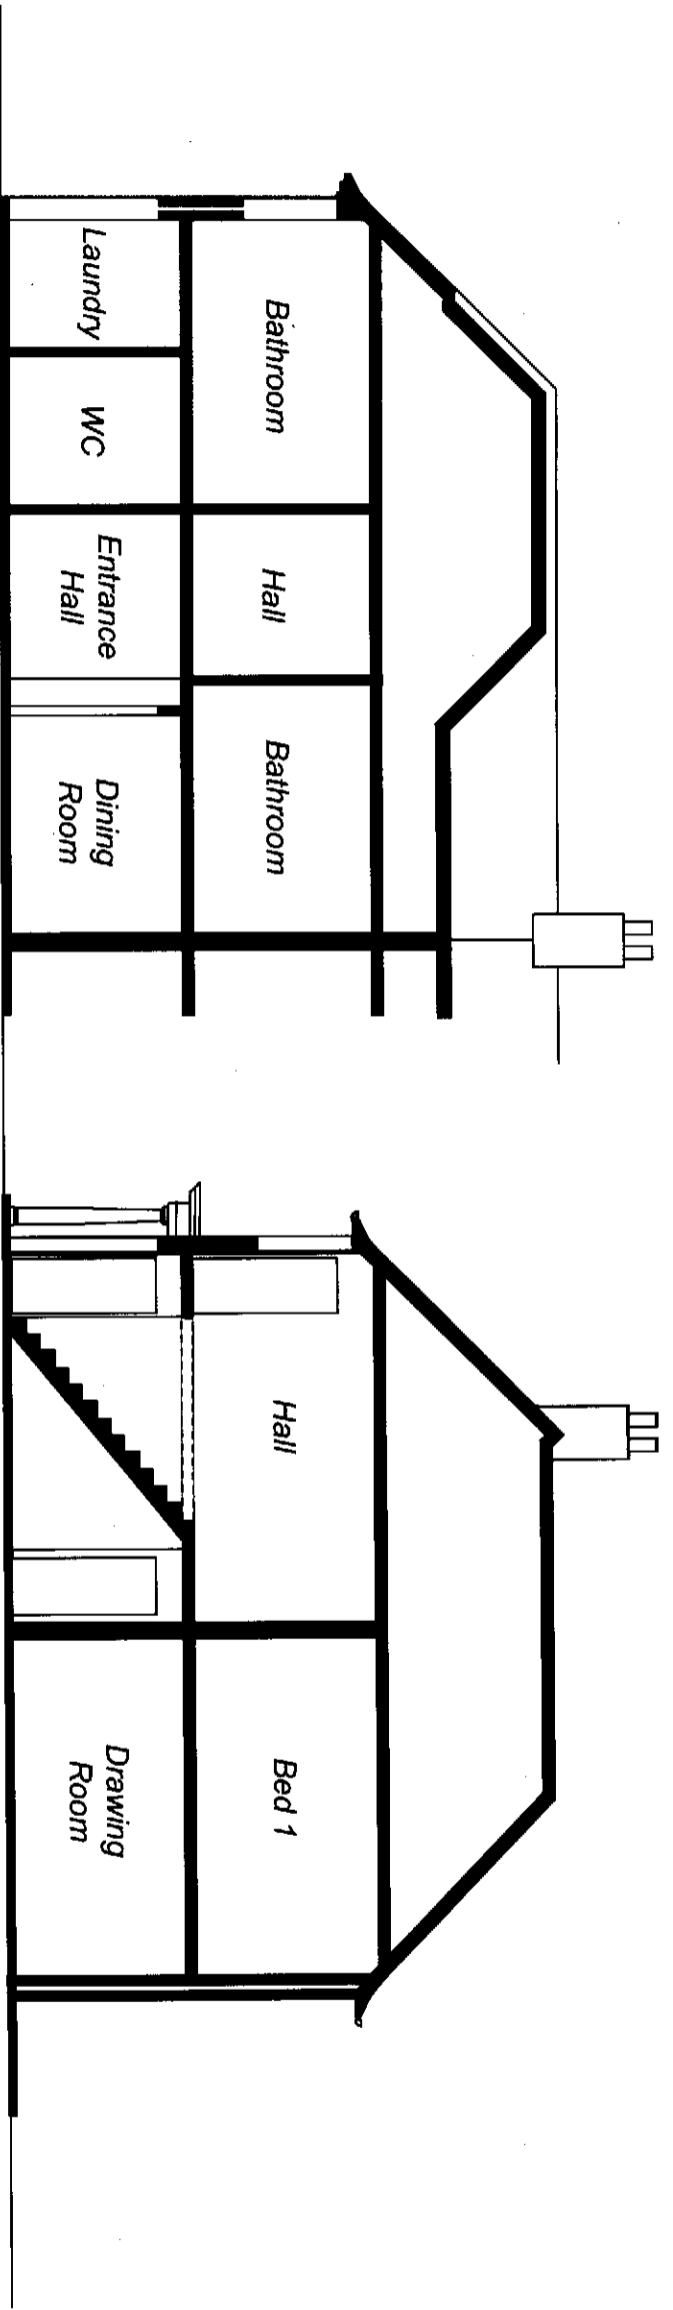

THOMAS BYGOTT		
9 Station Rd, Oakington, Cambridge CB24 3AH 01223 232 966		
Proposed extension at 9 Station Rd, Oakington		
Proposed sections	Scale	1:100
Drawing number	Revision	Date
0001-010	015	15 Feb 2011