

**South Cambridgeshire
Proposed Submission
Policies Map: July 2013**
Inset A. Northstowe
Map 1 of 1
Scale 1:20000

Reproduced from the Ordnance Survey Mapping with the permission of the Controller of Her Majesty's Stationery Office © Crown Copyright. Unauthorised reproduction infringes Crown Copyright and may lead to prosecution or civil proceedings.
NO FURTHER COPIES MAY BE MADE. SCDC Licence 10002500 (2013)



SS1

**South Cambridgeshire
Proposed Submission
Policies Map: July 2013**
Inset B Cambridge
Northern Fringe (West)
Map 1 of 2
Scale 1:5000

Reproduced from the Ordnance Survey Mapping with the permission of the Controller of Her Majesty's Stationery Office © Crown Copyright. Unauthorised reproduction infringes Crown Copyright and may lead to prosecution or civil proceedings.
NO FURTHER COPIES MAY BE MADE. SCDC Licence 10002500 (2013)




SSI/4

CNF6
(NOTE: no policy area
in Draft Local Plan)

**South Cambridgeshire
Proposed Submission
Policies Map: July 2013**
Inset B Cambridge
Northern Fringe (East)
Map 2 of 2
Scale 1:5000


Reproduced from the Ordnance Survey Mapping with the permission of the Controller of Her Majesty's Stationery Office © Crown Copyright. Unauthorised reproduction infringes Crown Copyright and may lead to prosecution or civil proceedings.
NO FURTHER COPIES MAY BE MADE. SDCS Licence 10002500 (2013)

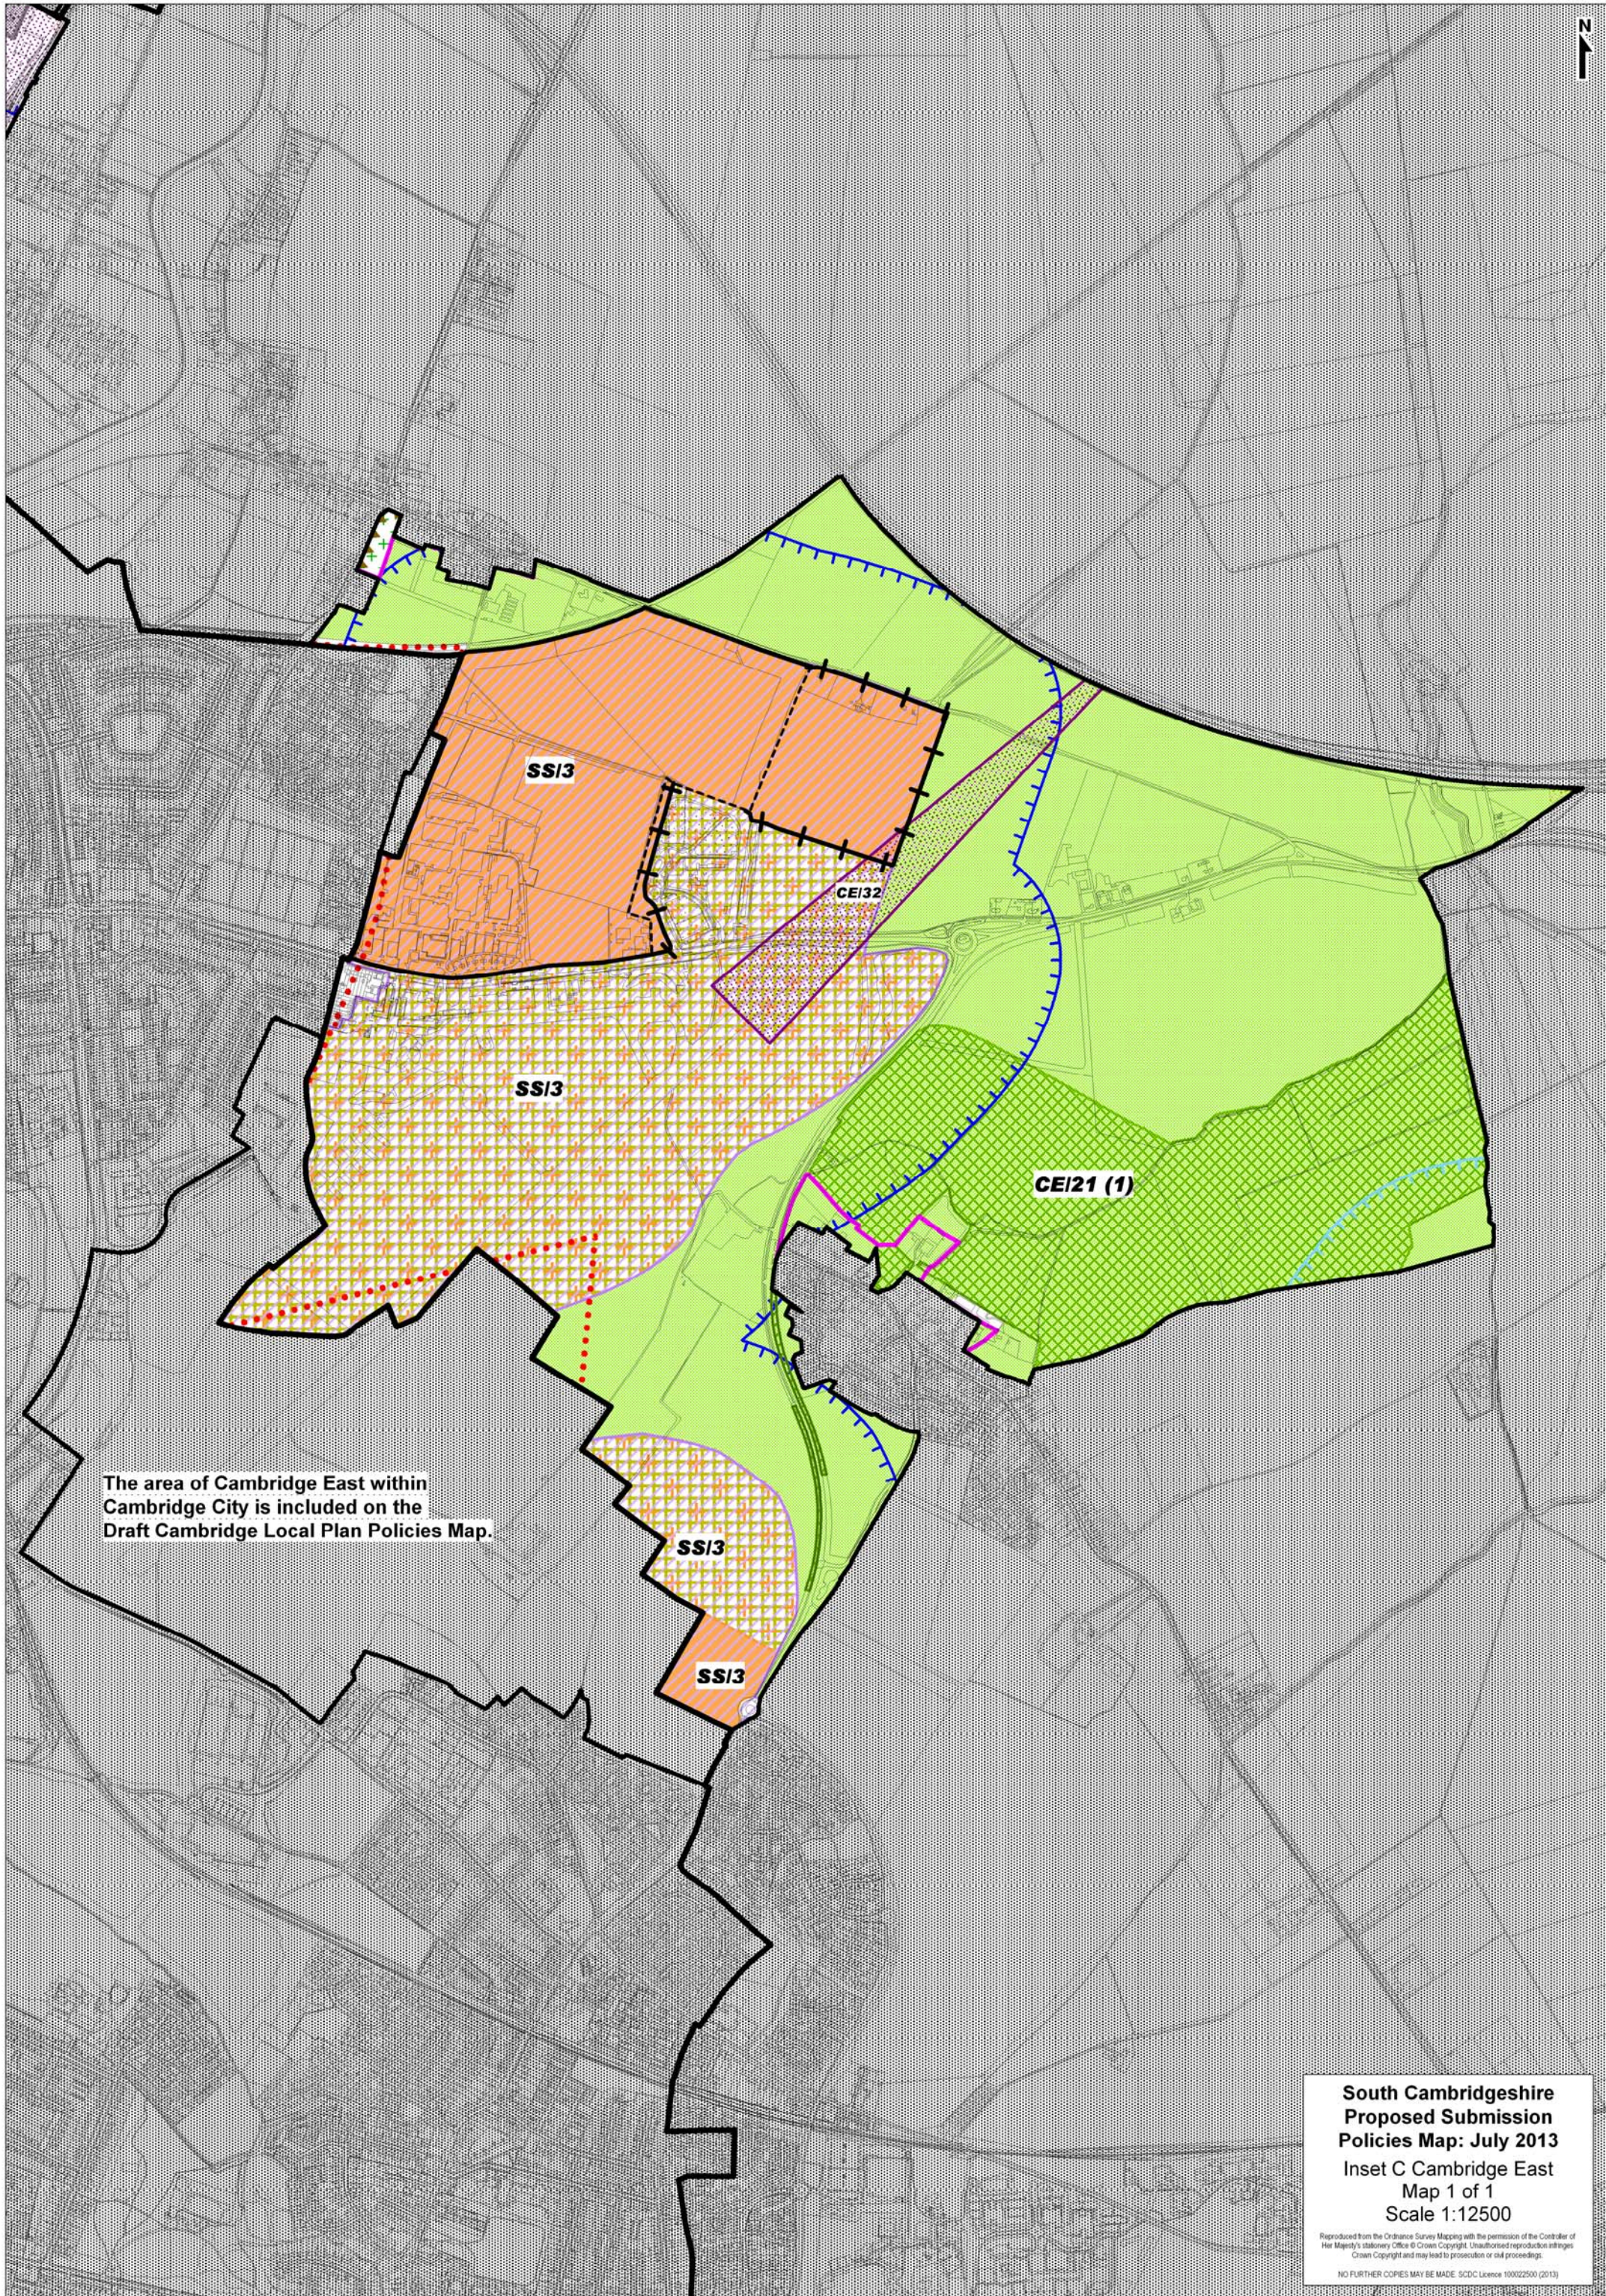

The area of Cambridge East within Cambridge City is included on the Draft Cambridge Local Plan Policies Map.

**South Cambridgeshire
Proposed Submission
Policies Map: July 2013**
Inset C Cambridge East
Map 1 of 1
Scale 1:12500

Reproduced from the Ordnance Survey Mapping with the permission of the Controller of Her Majesty's Stationery Office © Crown Copyright. Unauthorised reproduction infringes Crown Copyright and may lead to prosecution or civil proceedings.
NO FURTHER COPIES MAY BE MADE. SCDC Licence 10002500 (2013)

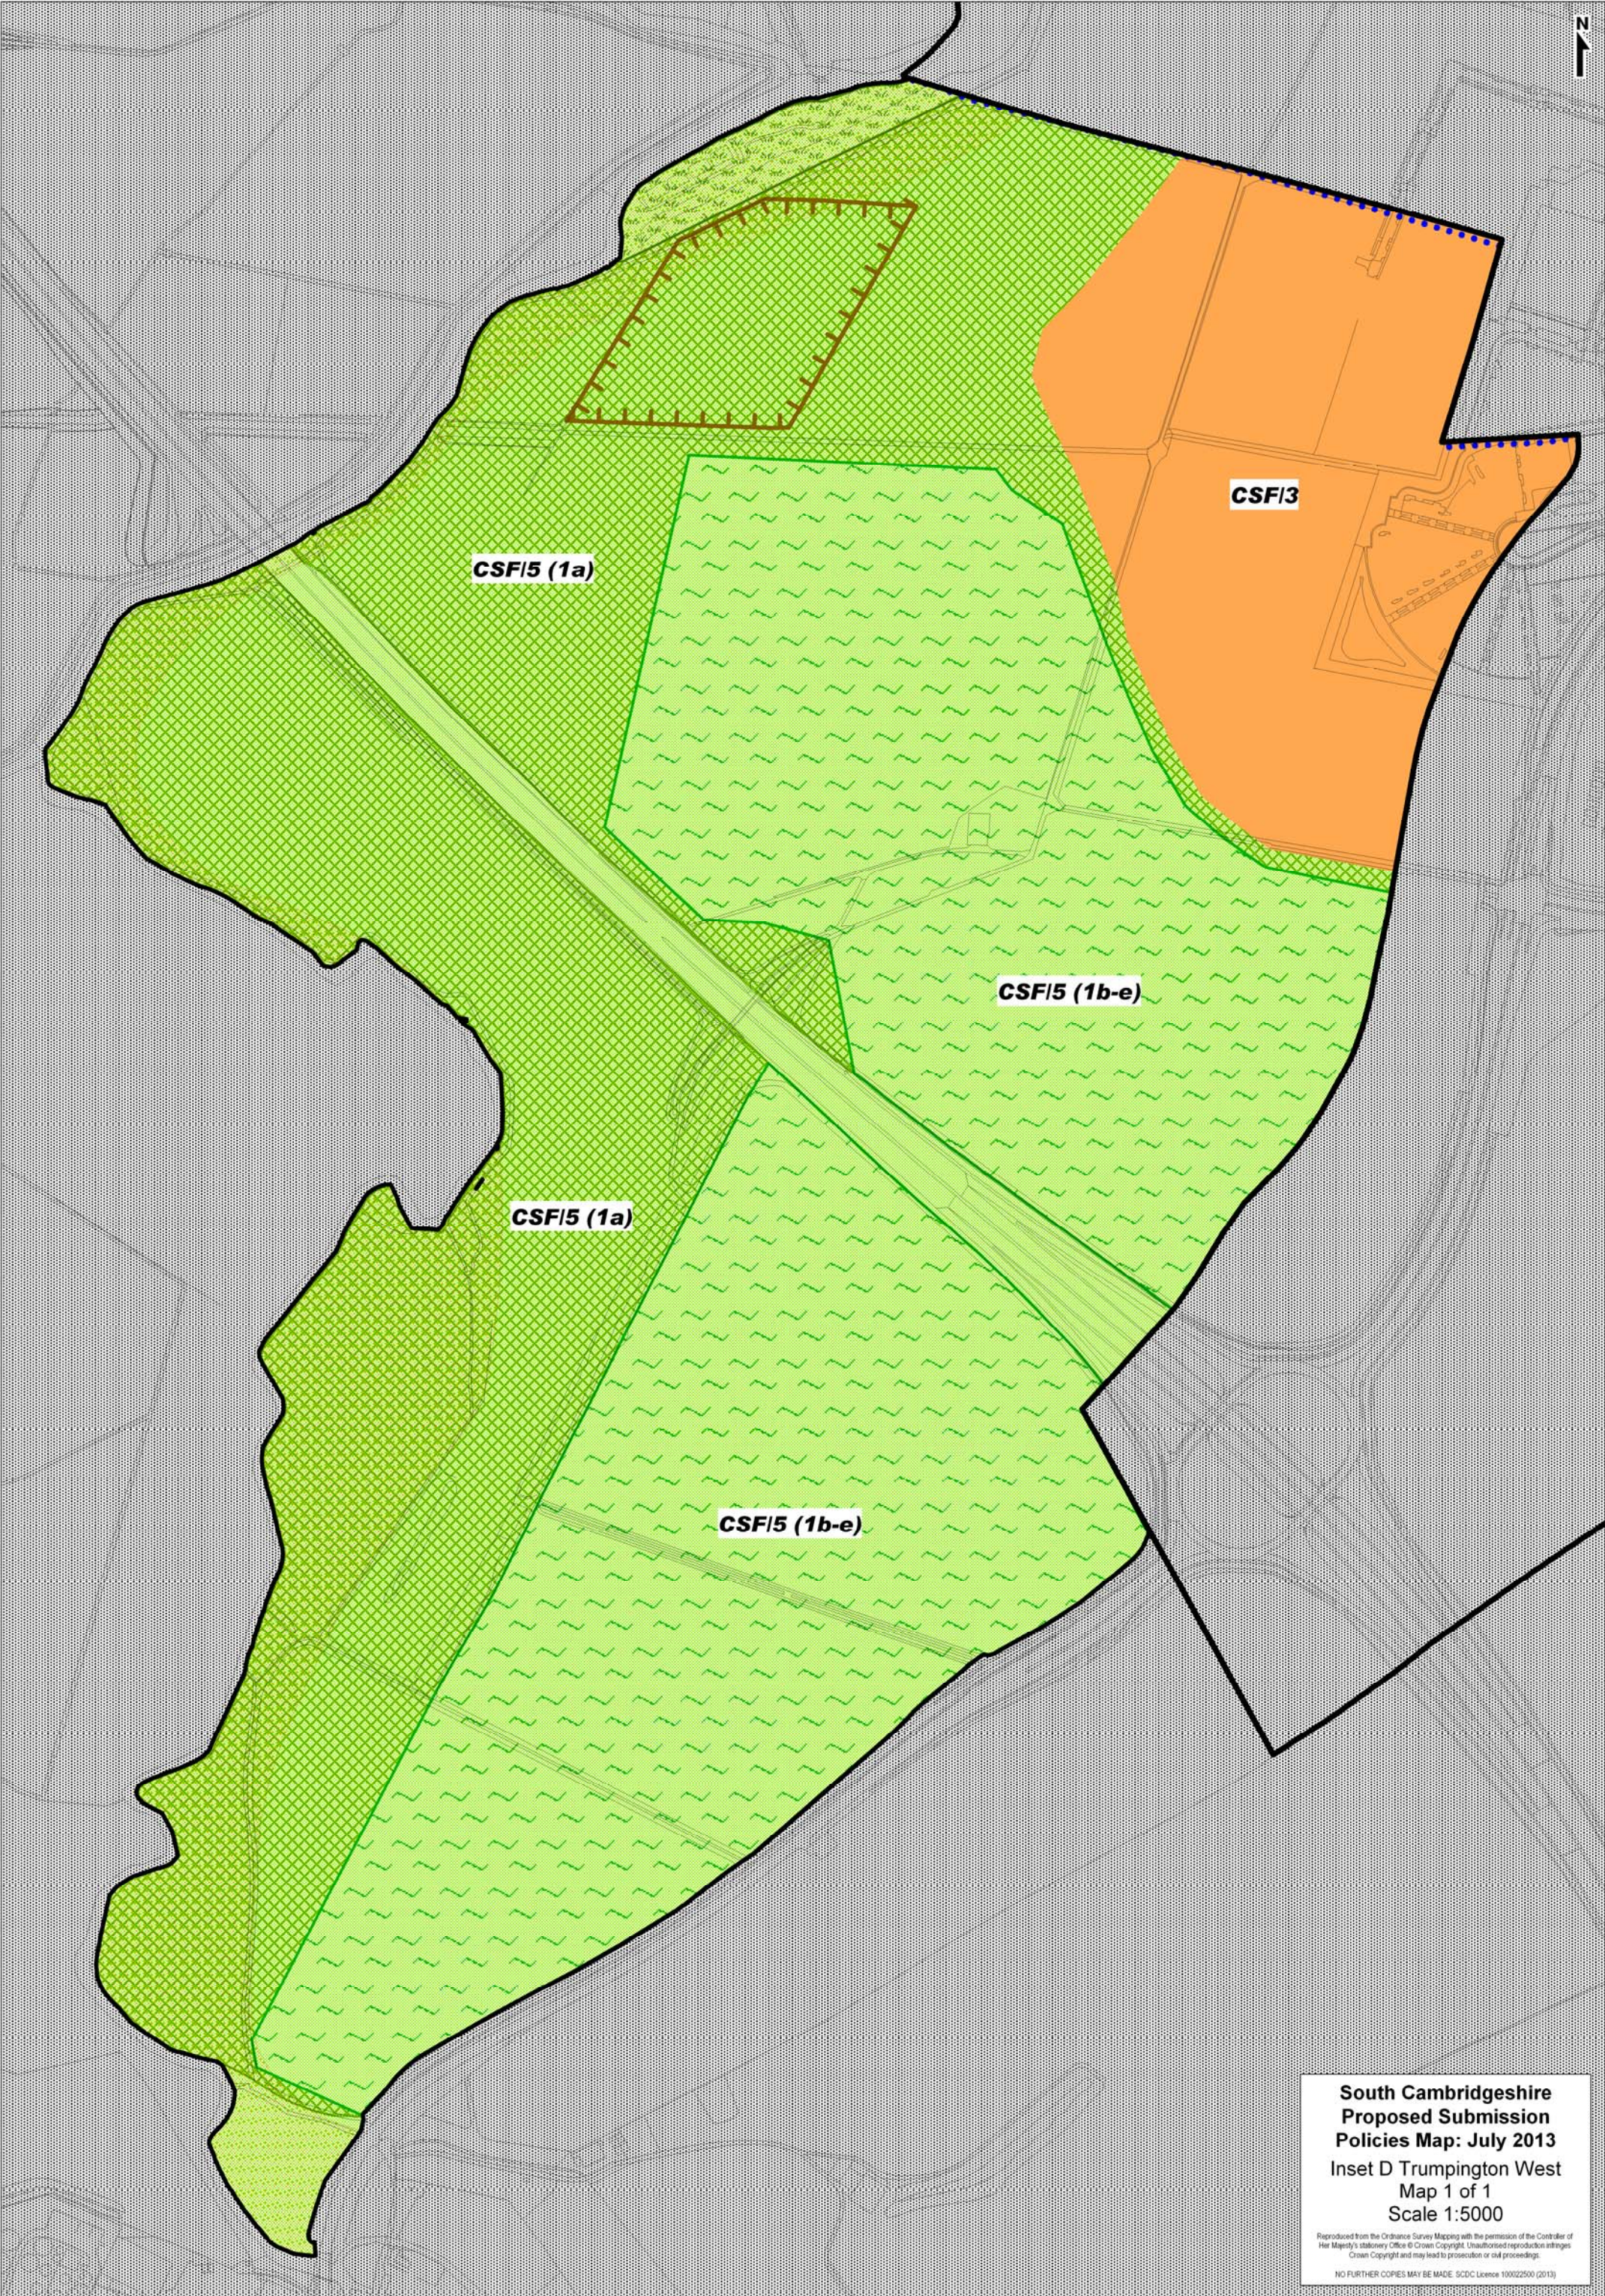

CSF15 (1a)

CSF13


CSF15 (1b-e)

CSF15 (1a)

CSF15 (1b-e)

**South Cambridgeshire
Proposed Submission
Policies Map: July 2013**
Inset D Trumpington West
Map 1 of 1
Scale 1:5000

Reproduced from the Ordnance Survey Mapping with the permission of the Controller of Her Majesty's Stationery Office © Crown Copyright. Unauthorised reproduction infringes Crown Copyright and may lead to prosecution or civil proceedings.
NO FURTHER COPIES MAY BE MADE. SCDC Licence 10002500 (2013)

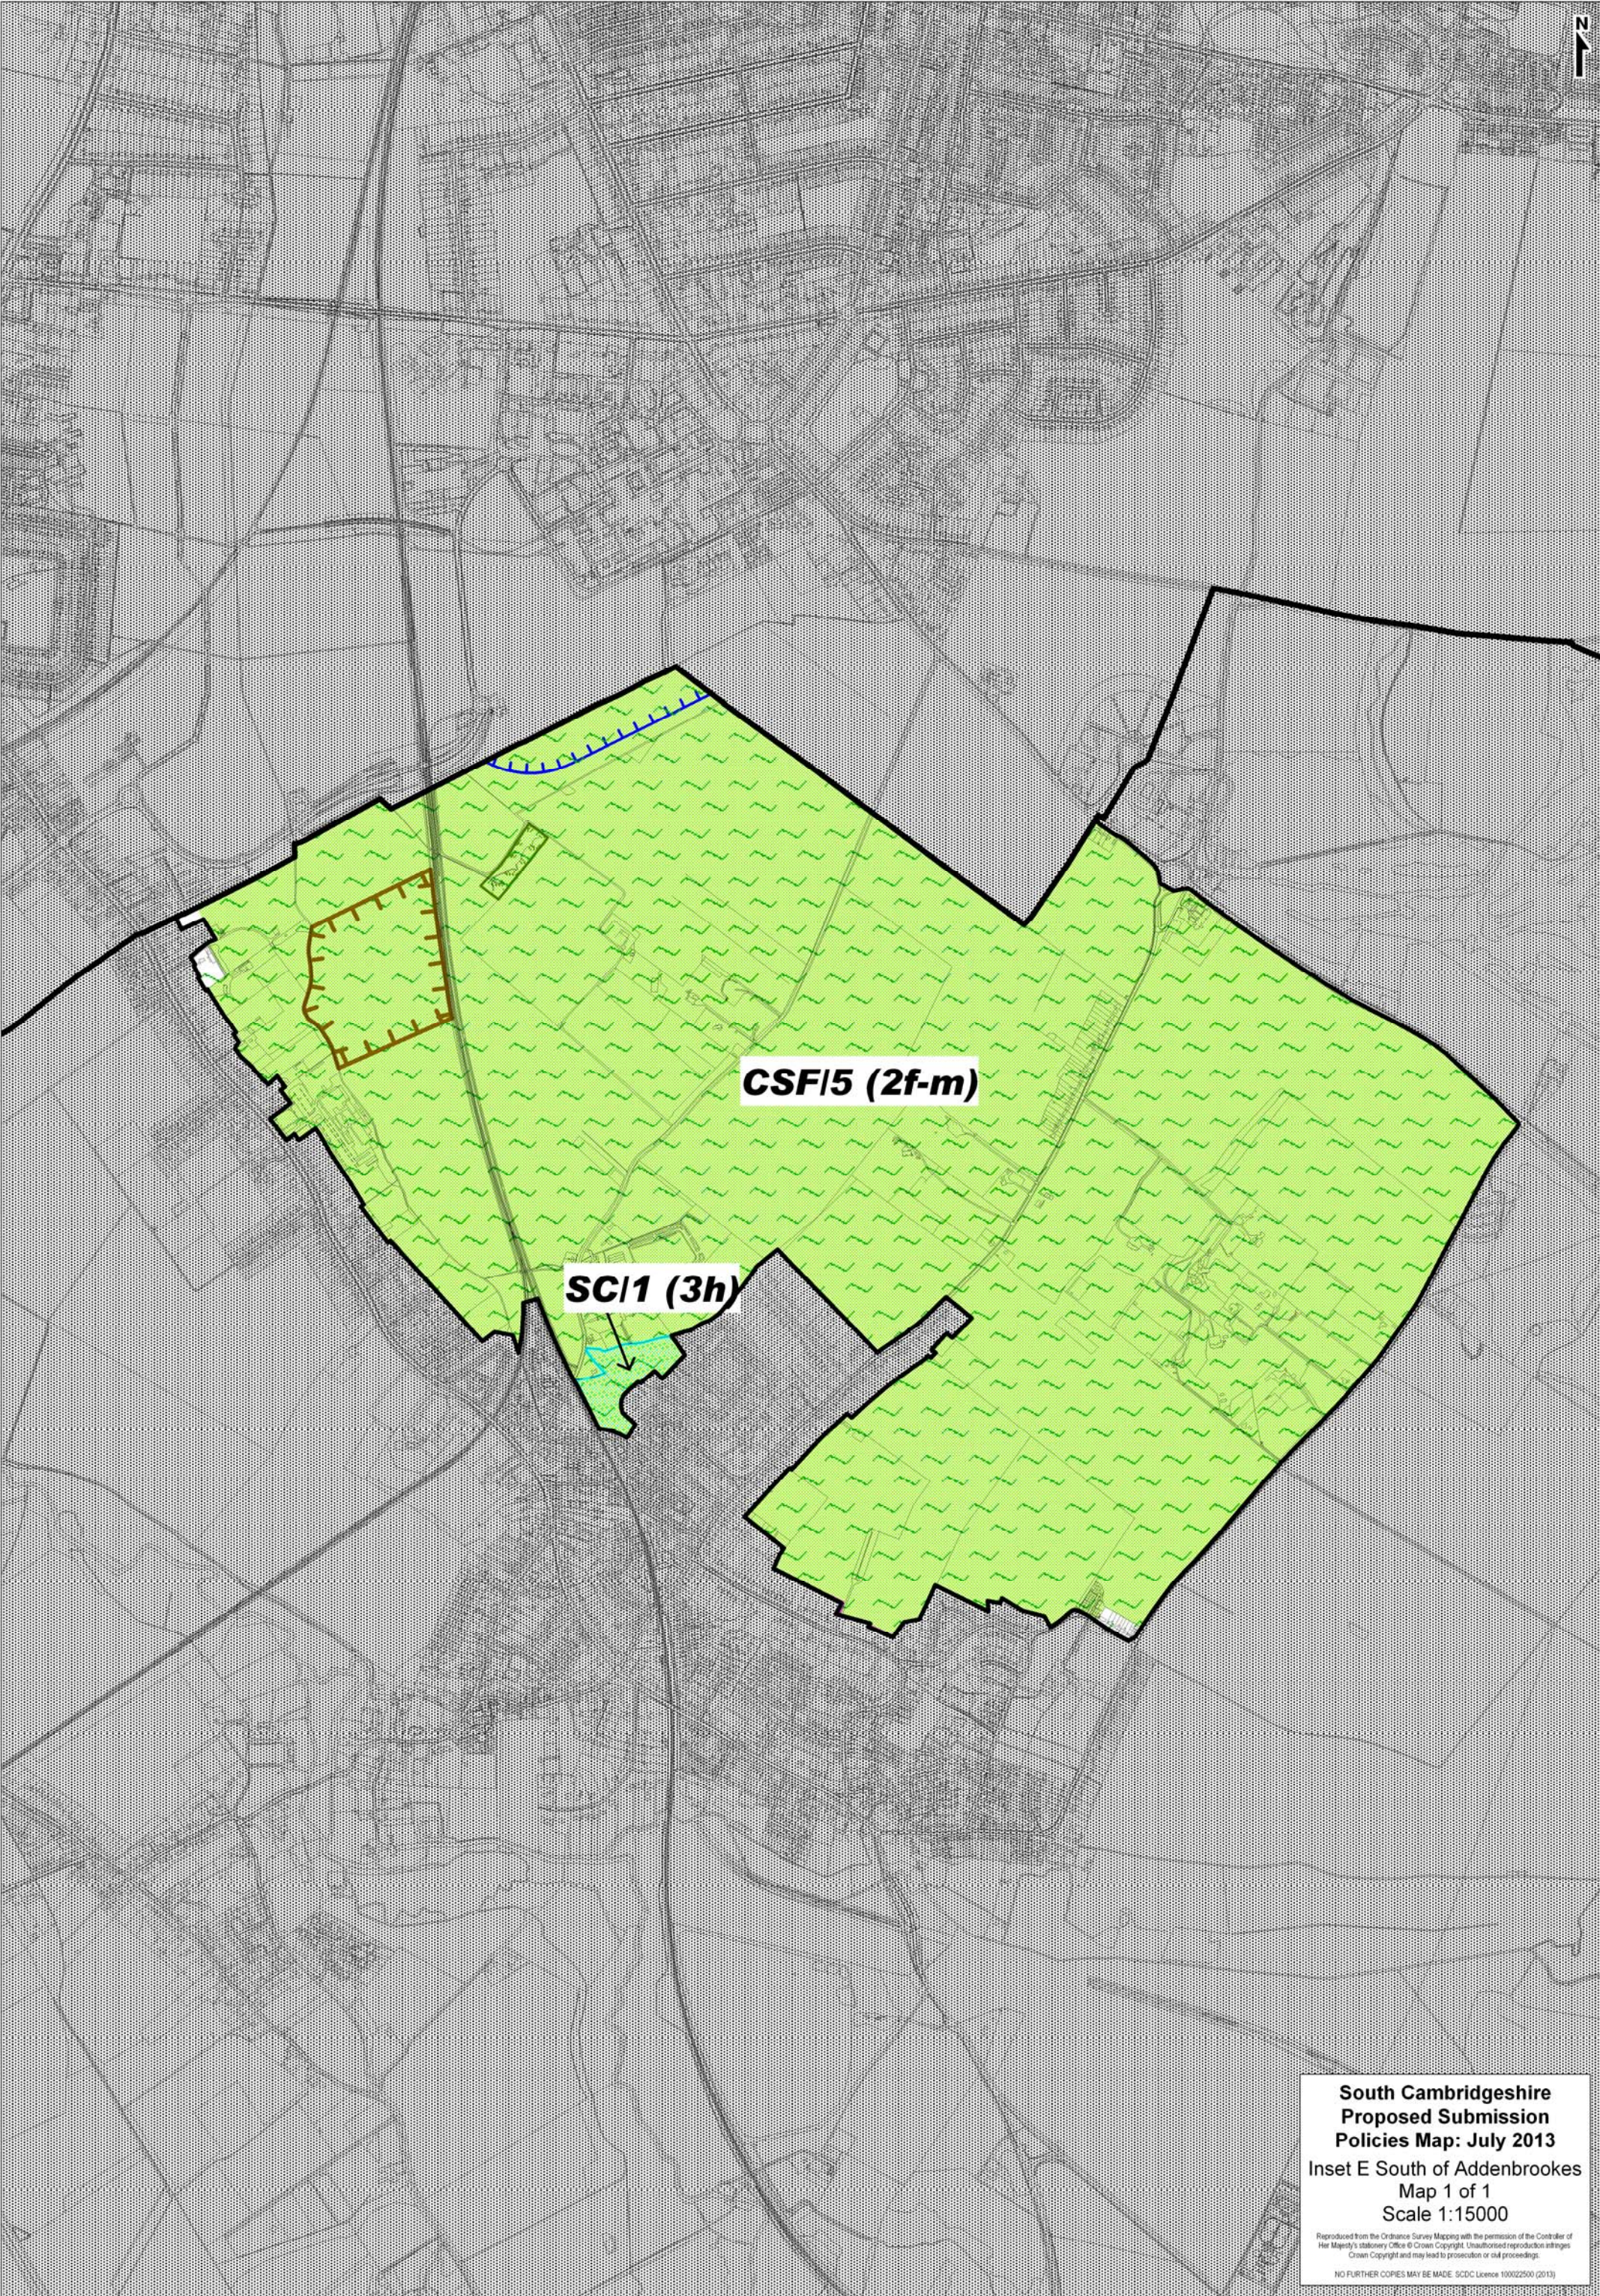

CSF15 (2f-m)

SC1 (3h)

**South Cambridgeshire
Proposed Submission
Policies Map: July 2013**
Inset E South of Addenbrookes
Map 1 of 1
Scale 1:15000

Reproduced from the Ordnance Survey Mapping with the permission of the Controller of Her Majesty's Stationery Office © Crown Copyright. Unauthorised reproduction infringes Crown Copyright and may lead to prosecution or civil proceedings.

NO FURTHER COPIES MAY BE MADE. SCDC Licence 100022500 (2013)