


APPENDIX H: BALSHAM ROAD, LINTON


- | No. | Note |
|-----|--|
| 1 | All dimensions to be verified on site by GENERAL CONTRACTOR prior to any work, setting out or shop drawings being prepared. |
| 2 | Drawings not to be scaled. Work to figured dimensions only. |
| 3 | © copyright SAUNDERS BOSTON LIMITED. All rights reserved. This drawing remains the property of SAUNDERS BOSTON LIMITED at all times and may not be reproduced or copied in whole or in part without their prior written consent. |
| 4 | This drawing and related specifications are for use only in the stated location. |
| 5 | This drawing is to be read in conjunction with all other Consultants drawings and specifications. |
| 6 | Drainage has not been surveyed and any/all pipe locations and below ground drainage runs are indicative. |
| 7 | It is assumed that all works will be carried out by a competent contractor who will be working, where appropriate, to an approved method statement. |

3B5P 2 storey dwelling (approx. 100m²) with associated parking and amenity space


- Site Boundary
- Ownership Boundary

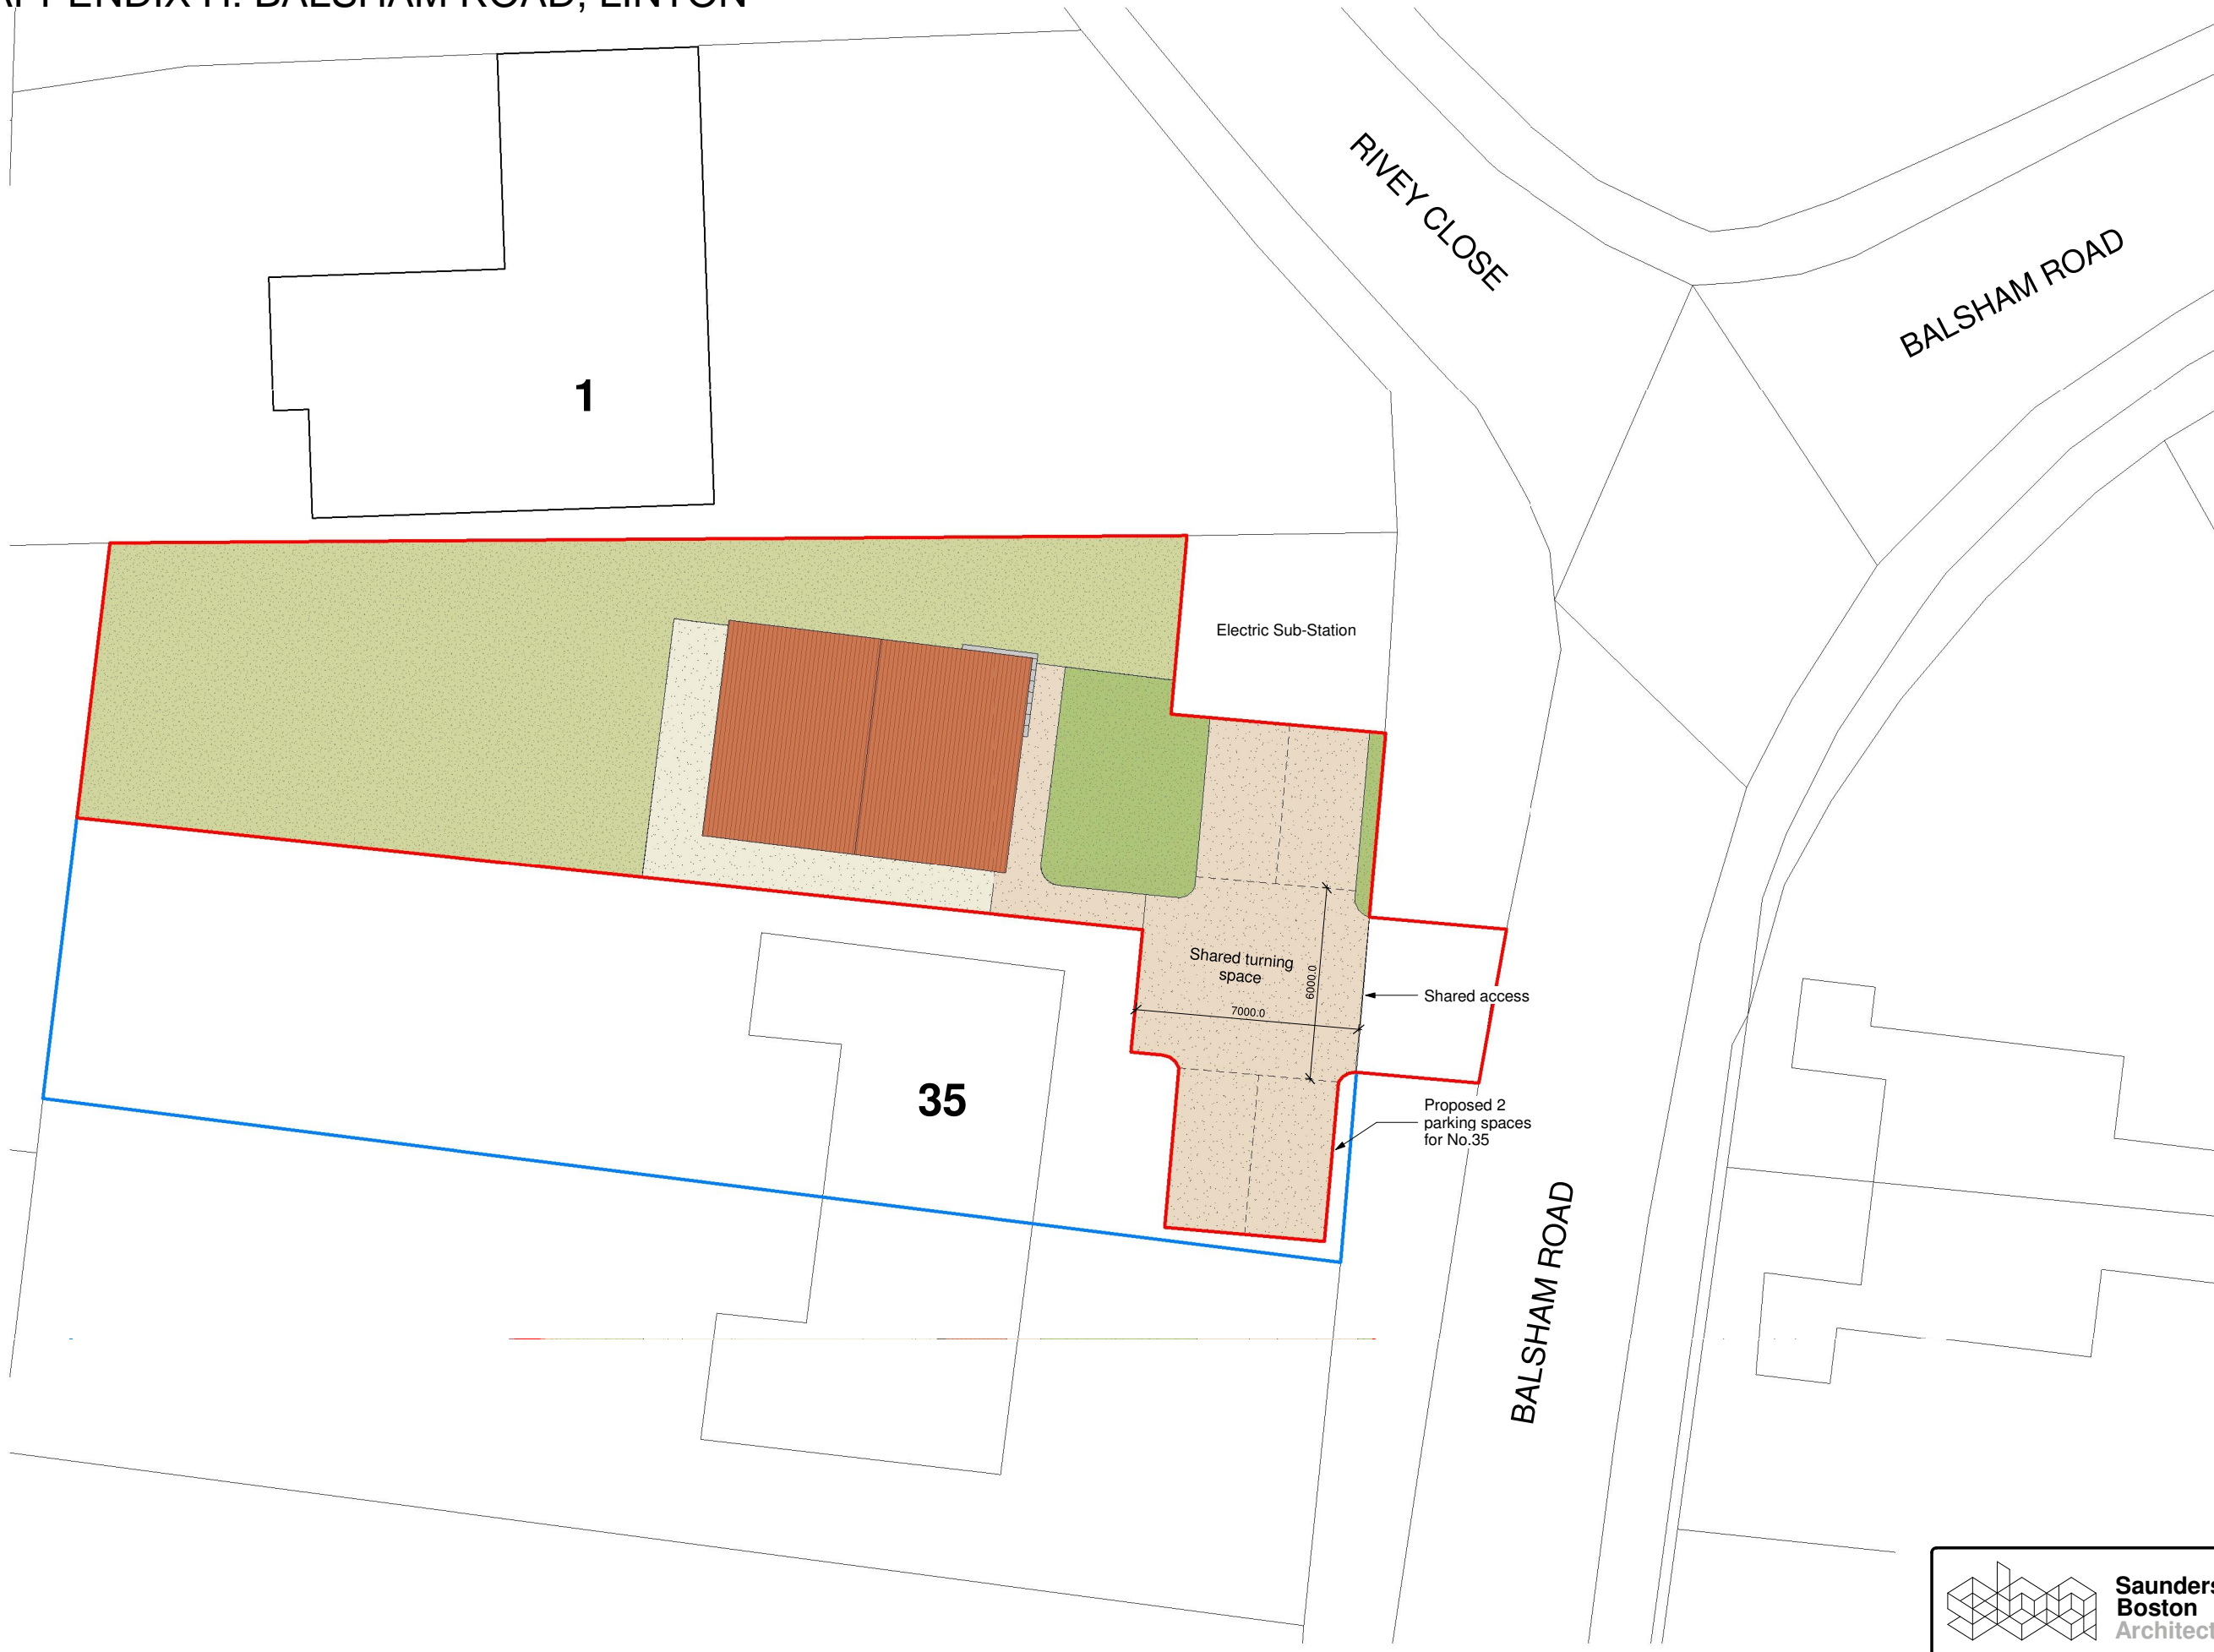

Proposed Site Plan
1 : 100

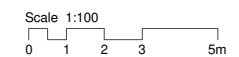

No.	Revision	Date	Chk	Auth
A	Site boundary amended to include parking spaces of neighbouring property. Ownership boundary added.	24/08/20	AB	RM

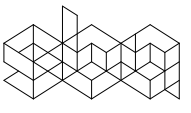 Saunders Boston Architects		South Cambridgeshire District Council Job Balsham Road, Linton Drawing Proposed Site Plan	
Eastern Gate House, 119 Newmarket Road, Cambridge CB5 8HA T: 01223 367733 office@saundersboston.co.uk		The Generator, The Gallery, King's Wharf, The Quay, Exeter EX2 4AN T: 01392 346627 www.saundersboston.co.uk	
OUTLINE APPLICATION		Scale As indicated @A1	
SBA Project Code 1781	Drawn RM Checked AV	Date 05/02/20 Suitability Code	Revision A
project 1781		originator zone level type role number -SBA-XX-ZZ-DR-A-502	