


No.	Note
1	All dimensions to be verified on site by GENERAL CONTRACTOR and work or setting out or preparing shop drawings.
2	Drawings not to be scaled. Work to figured dimensions only
3	© copyright SAUNDERS BOSTON LIMITED. All rights reserved. This drawing remains the property of SAUNDERS BOSTON LIMITED at all times and may not be reproduced or copied in whole or in part without their prior written consent.
4	This drawing and related specifications are for use only in the stated location.
5	This drawing is to be read in conjunction with all other Consultants and specifications.
6	Drainage has not been surveyed and all pipe locations and below ground drainage runs are indicative

Indicative Accommodation Schedule:


1No. 4 bed 2 storey detached house (approximately 146sqm/1571sqft), with single garage and associated parking.




Location Plan
1 : 1250

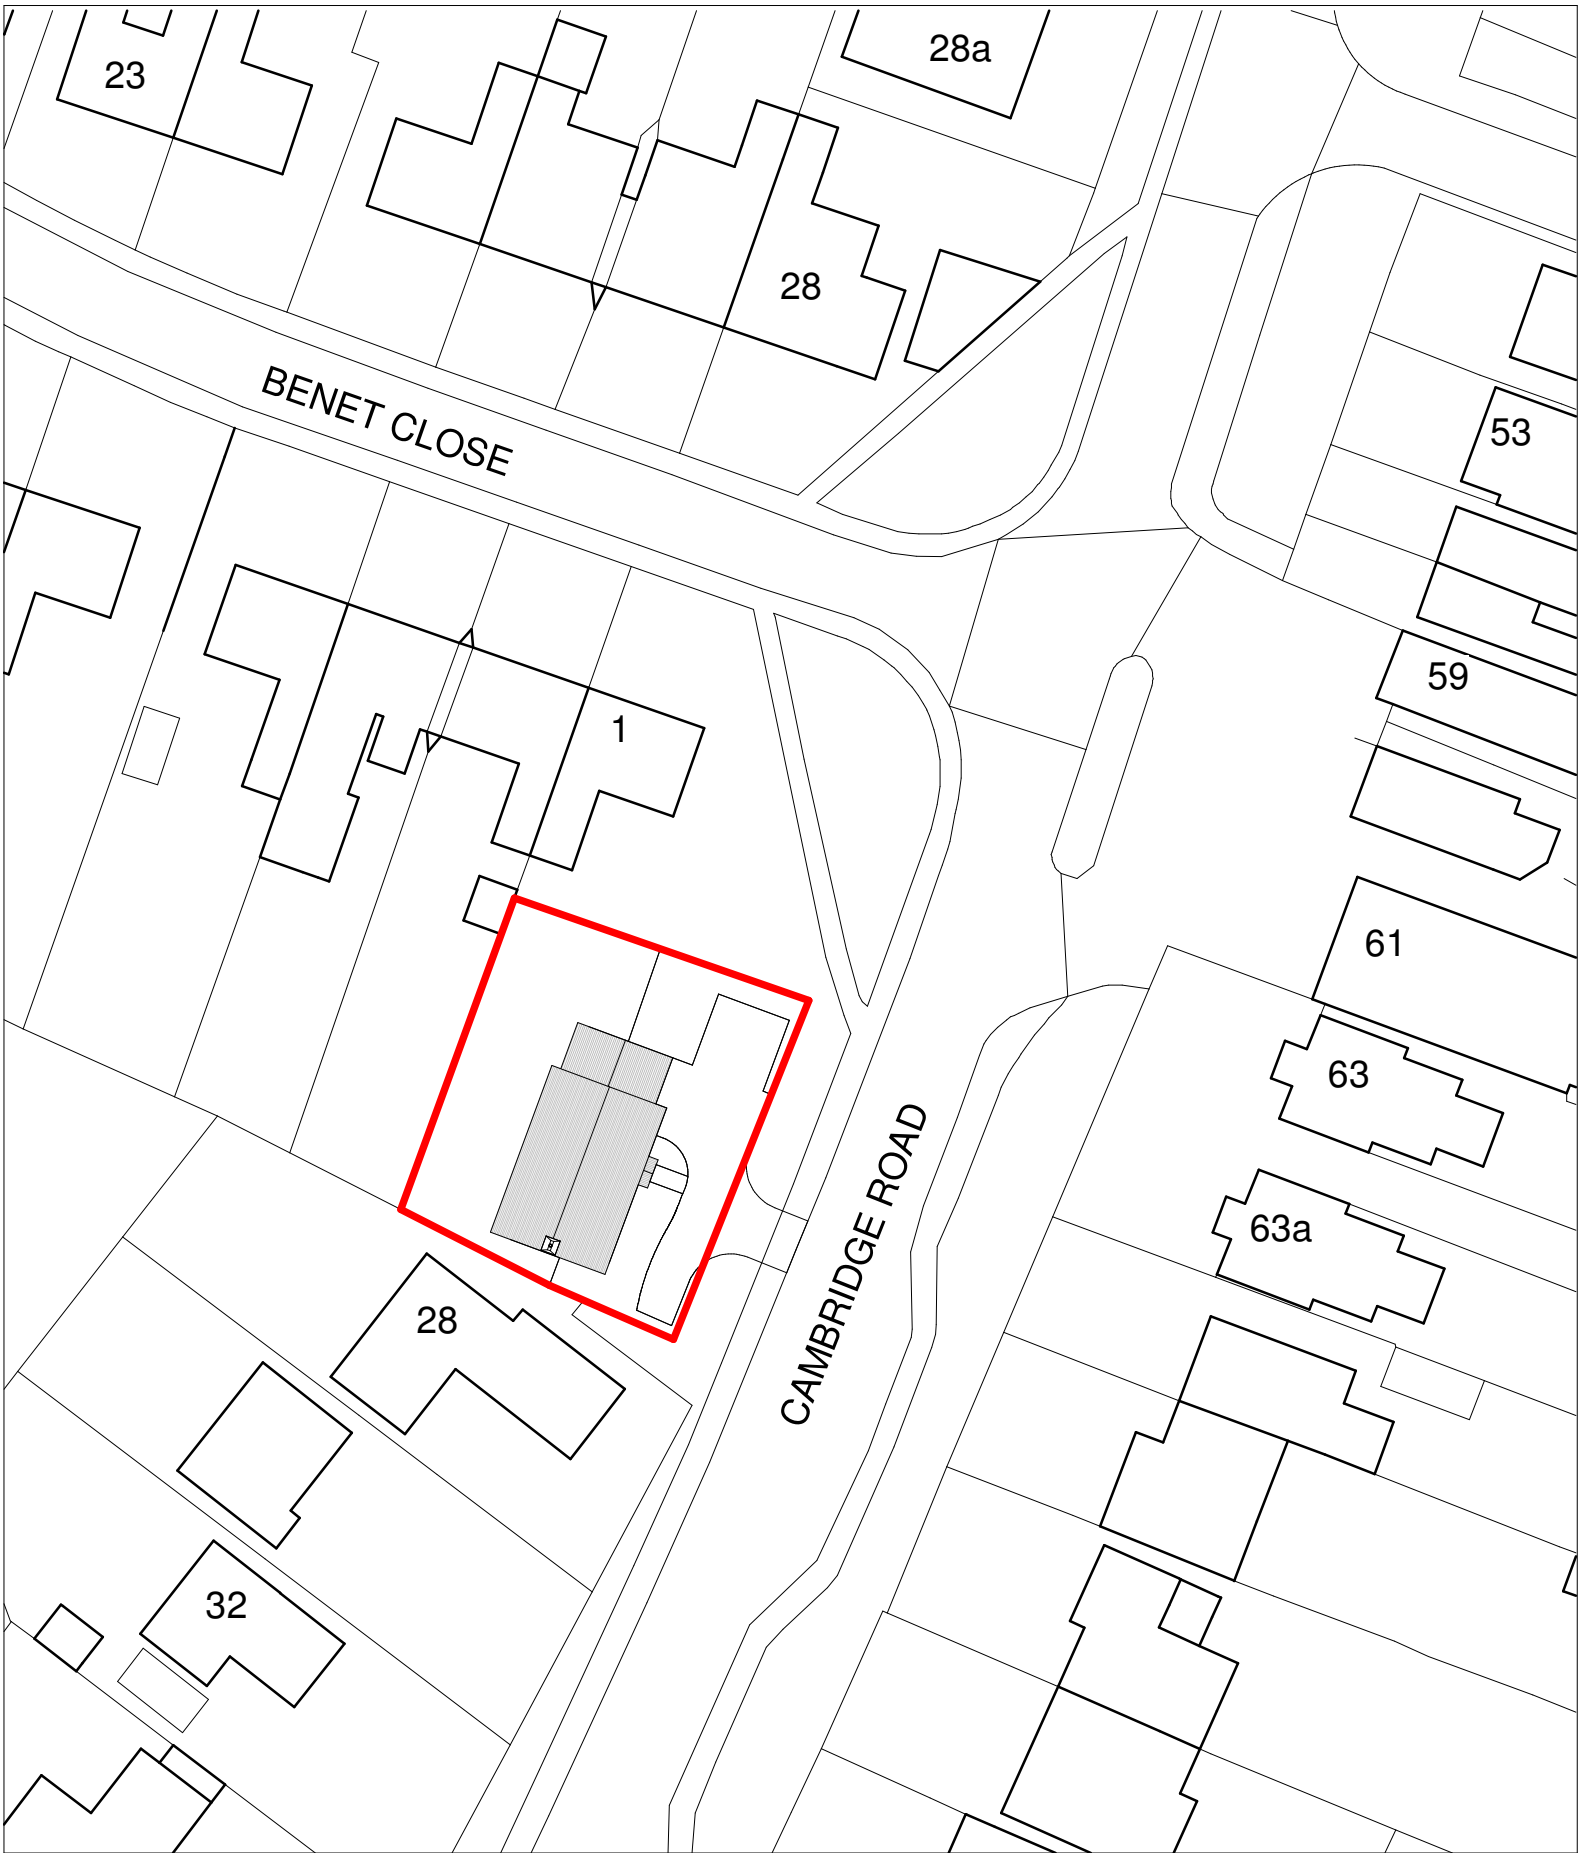


Block Plan
1 : 500

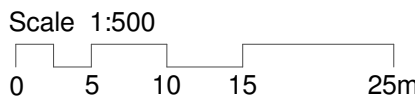

Proposed Site Plan
1 : 100

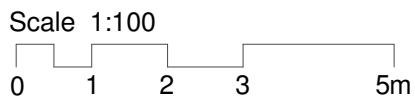

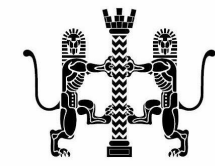1	Layout amended in response to highways comments	05.10.17	KP	VH
No.	Revision	Date	Chk	Auth
OUTLINE PLANNING				
				
Chartered Architects 119 Newmarket Road Cambridge CB5 8HA Tel: (01223) 367733 E-mail: office@saundersboston.co.uk				
Saunders Boston				
Client South Cambridgeshire District Council				
Job Land to rear of 1 Benet Close, Milton				
Drawing Location, Block & Indicative Site Plan				
Scales As indicated @A1		Date 02/08/17		
Revision 1		Chk KP		
		Auth VH		