


**South Cambridgeshire
Adopted Policies Map:
September 2018**
Inset No. 52 Hatley
Map 1 of 2
Scale 1:5000

© Crown copyright and database right 2018.
Ordnance Survey Licence 100022500
NO FURTHER COPIES MAY BE MADE.



**South Cambridgeshire
Adopted Policies Map:
September 2018**
Inset No. 52 Hatley
Map 2 of 2
Scale 1:5000

© Crown copyright and database right 2018.
Ordnance Survey Licence 100022500
NO FURTHER COPIES MAY BE MADE.

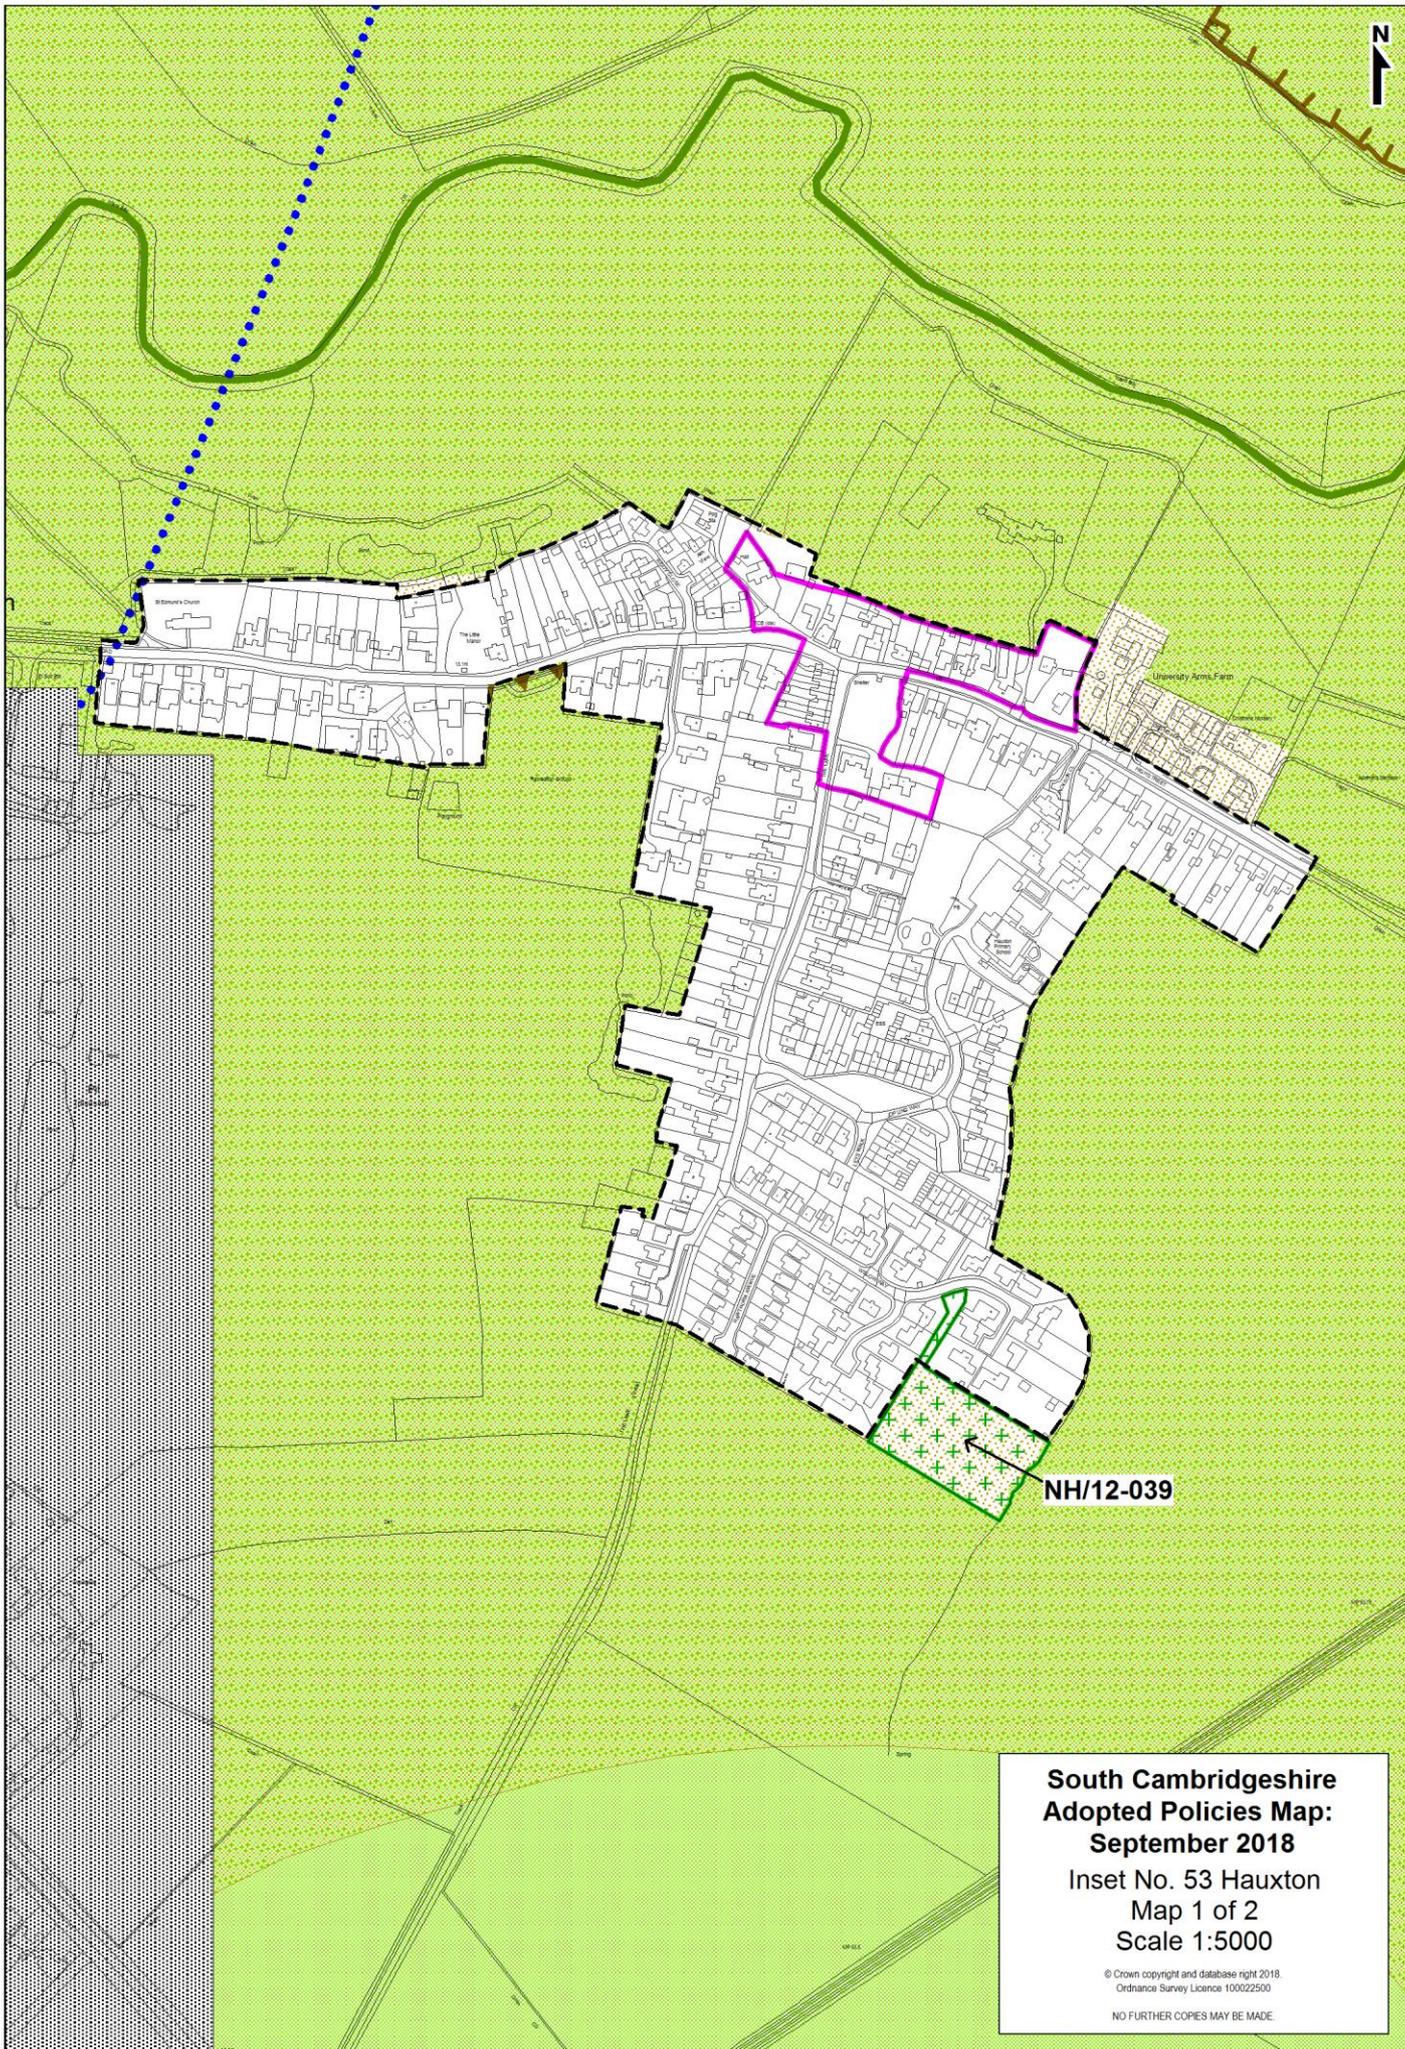

NH/12-039


**South Cambridgeshire
Adopted Policies Map:
September 2018**
Inset No. 53 Hauxton
Map 1 of 2
Scale 1:5000

© Crown copyright and database right 2018.
Ordnance Survey Licence 100022500
NO FURTHER COPIES MAY BE MADE.




**South Cambridgeshire
Adopted Policies Map:
September 2018**
Inset No. 53 Hauxton
Map 2 of 2
Scale 1:5000

© Crown copyright and database right 2018.
Ordnance Survey Licence 100022500
NO FURTHER COPIES MAY BE MADE.

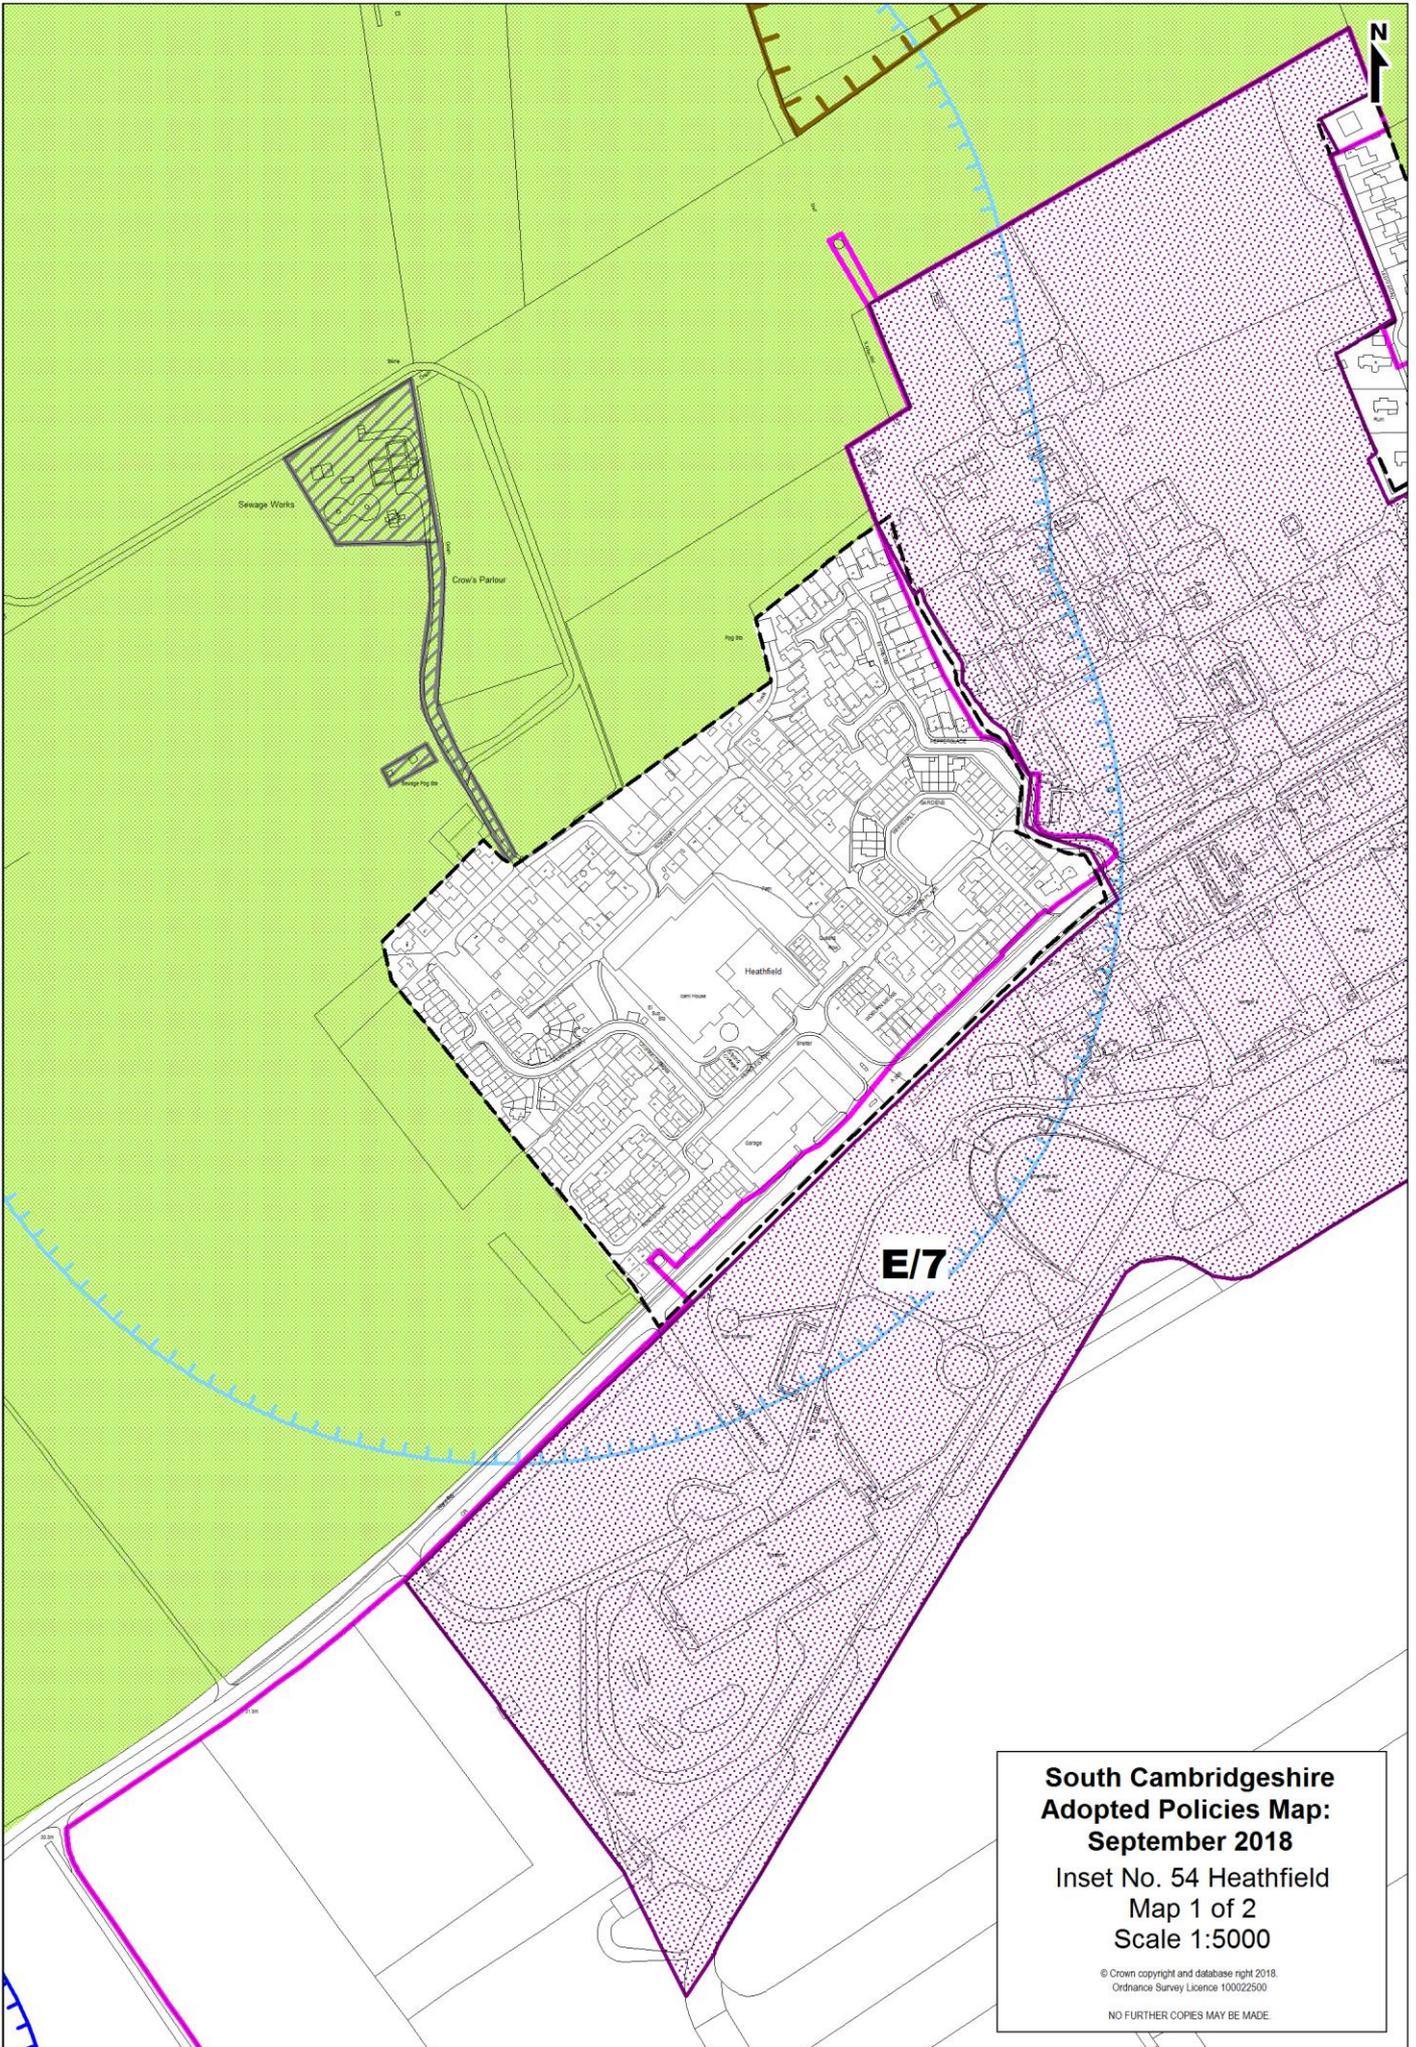

**South Cambridgeshire
Adopted Policies Map:
September 2018**
Inset No. 54 Heathfield
Map 1 of 2
Scale 1:5000


© Crown copyright and database right 2018.
Ordnance Survey Licence 100022500
NO FURTHER COPIES MAY BE MADE.

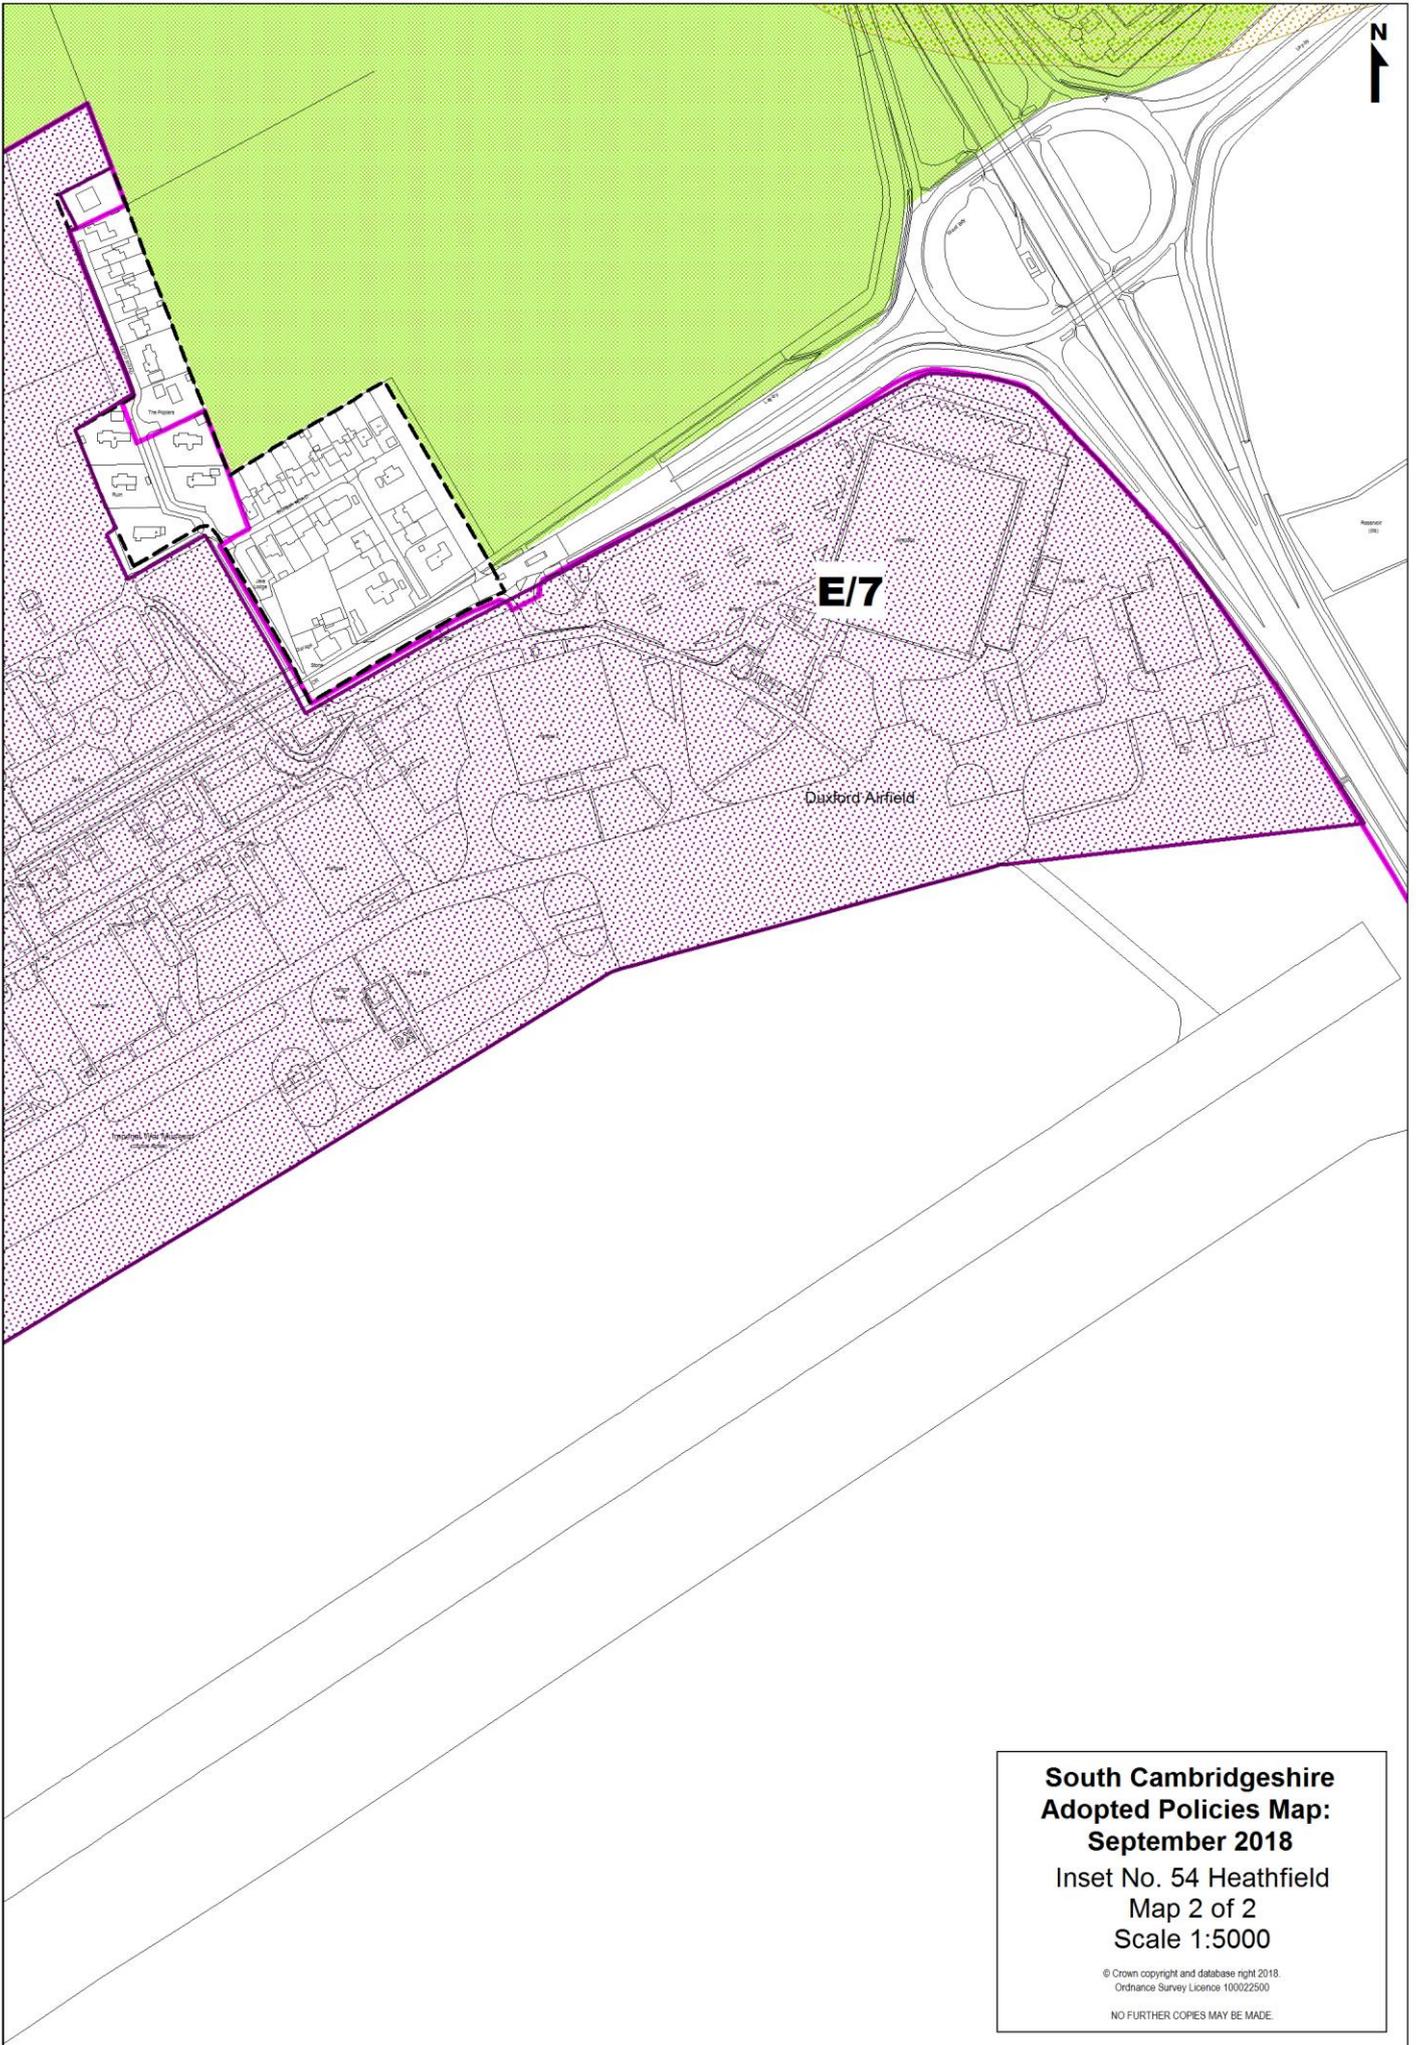

**South Cambridgeshire
Adopted Policies Map:
September 2018**
Inset No. 54 Heathfield
Map 2 of 2
Scale 1:5000

© Crown copyright and database right 2018.
Ordnance Survey Licence 100022500

NO FURTHER COPIES MAY BE MADE.

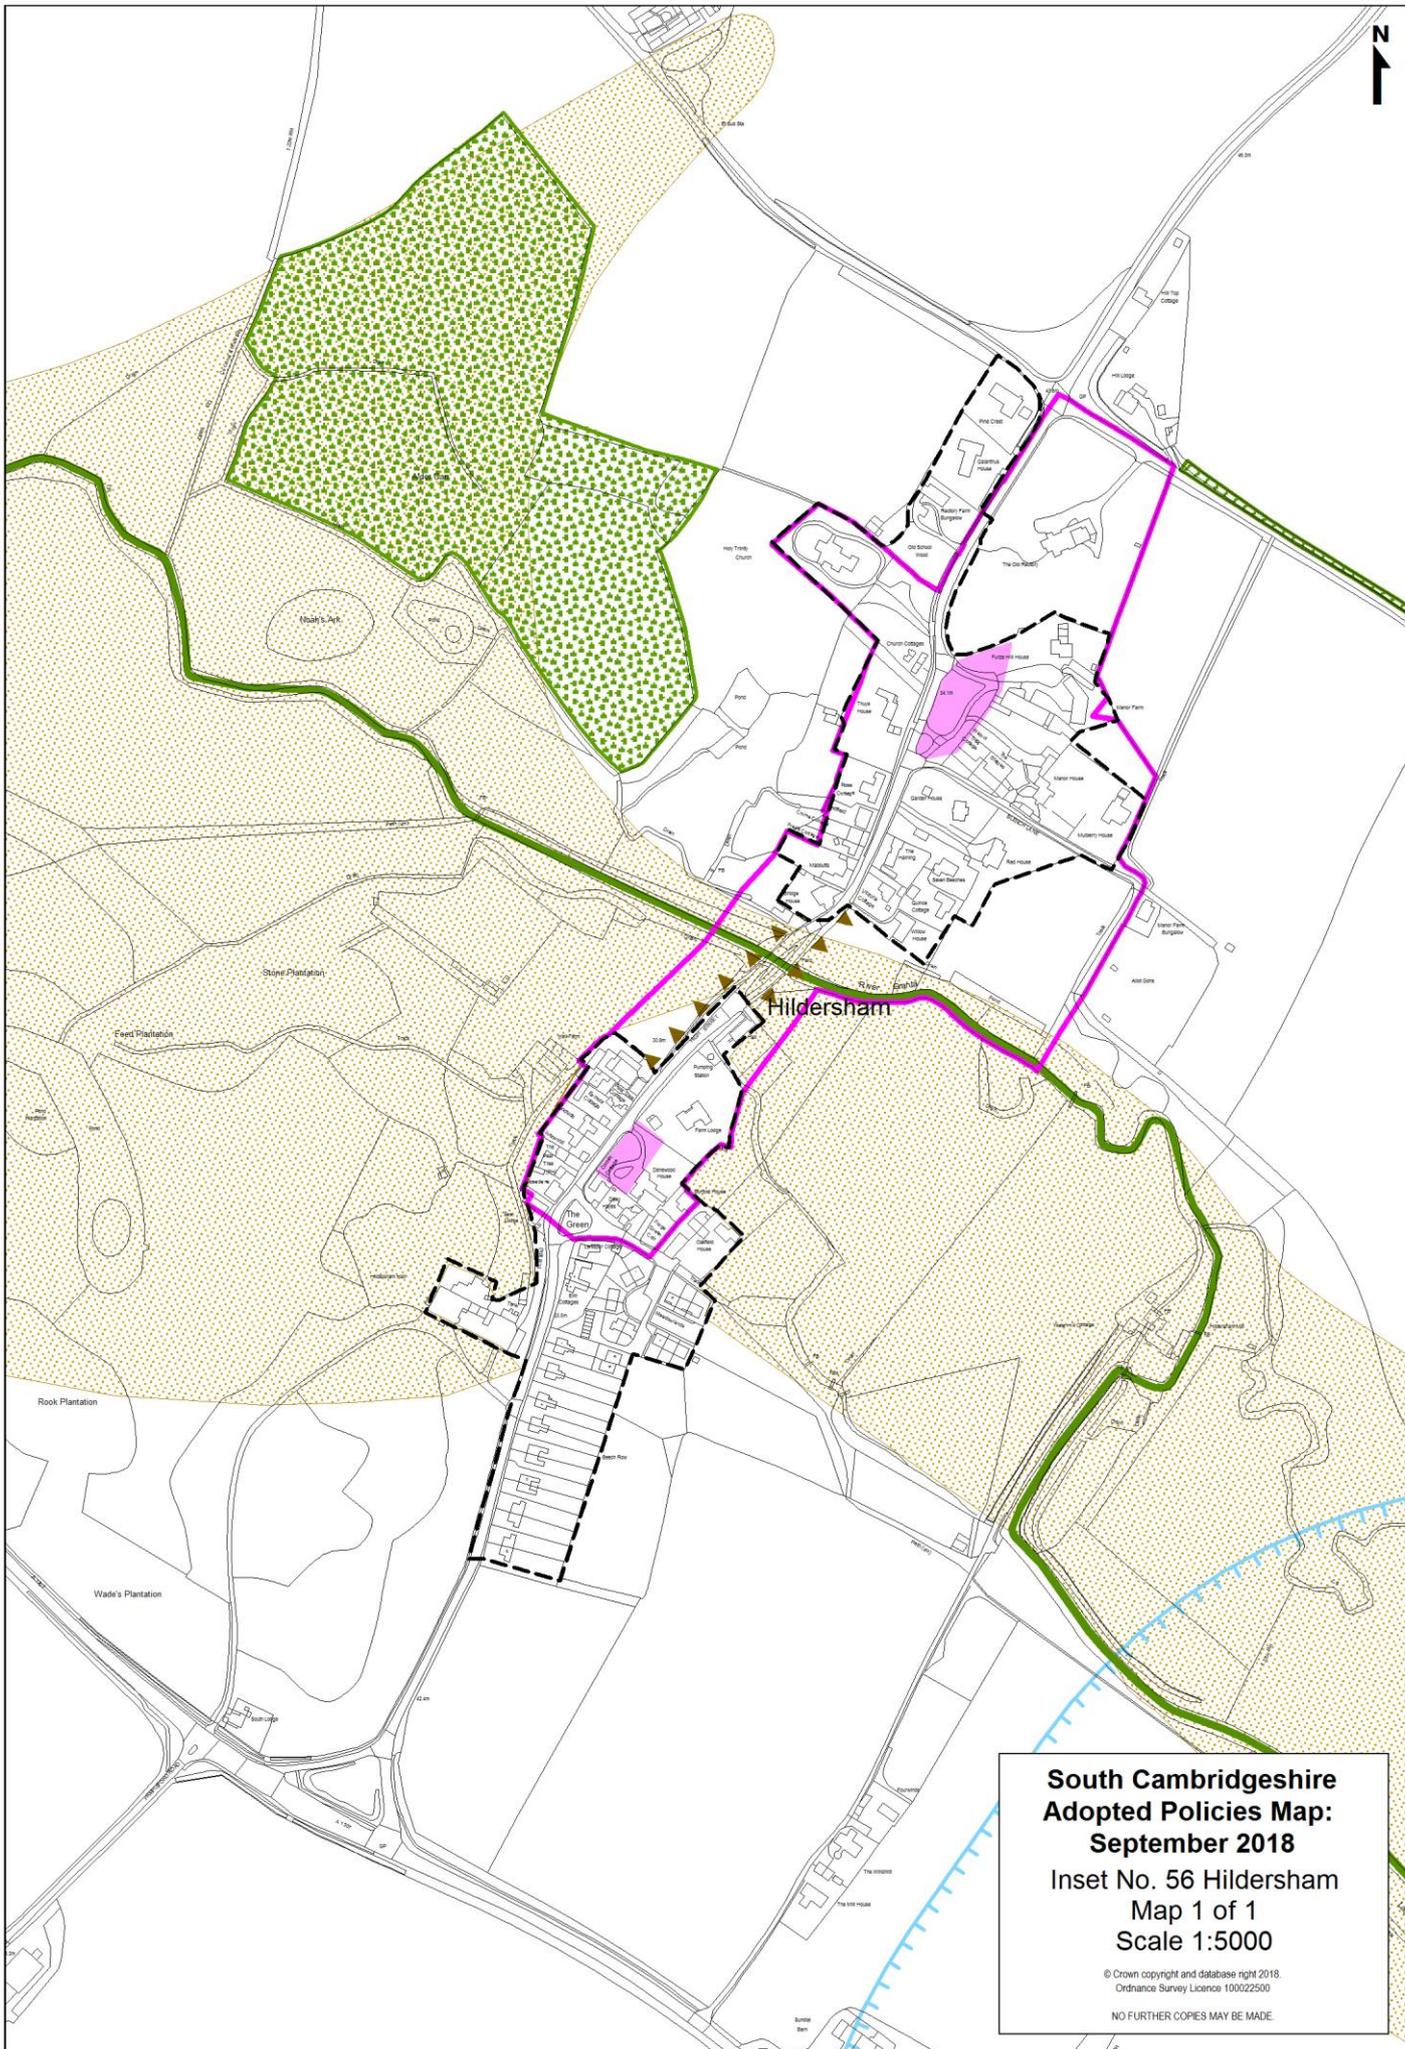

**South Cambridgeshire
Adopted Policies Map:
September 2018**
Inset No. 56 Hildersham
Map 1 of 1
Scale 1:5000


© Crown copyright and database right 2018.
Ordnance Survey Licence 100022500
NO FURTHER COPIES MAY BE MADE.

**South Cambridgeshire
Adopted Policies Map:
September 2018**

**Inset No. 57 Hinxtton
Map 1 of 2
Scale 1:5000**

© Crown copyright and database right 2018.
Ordnance Survey Licence 100022500

NO FURTHER COPIES MAY BE MADE.

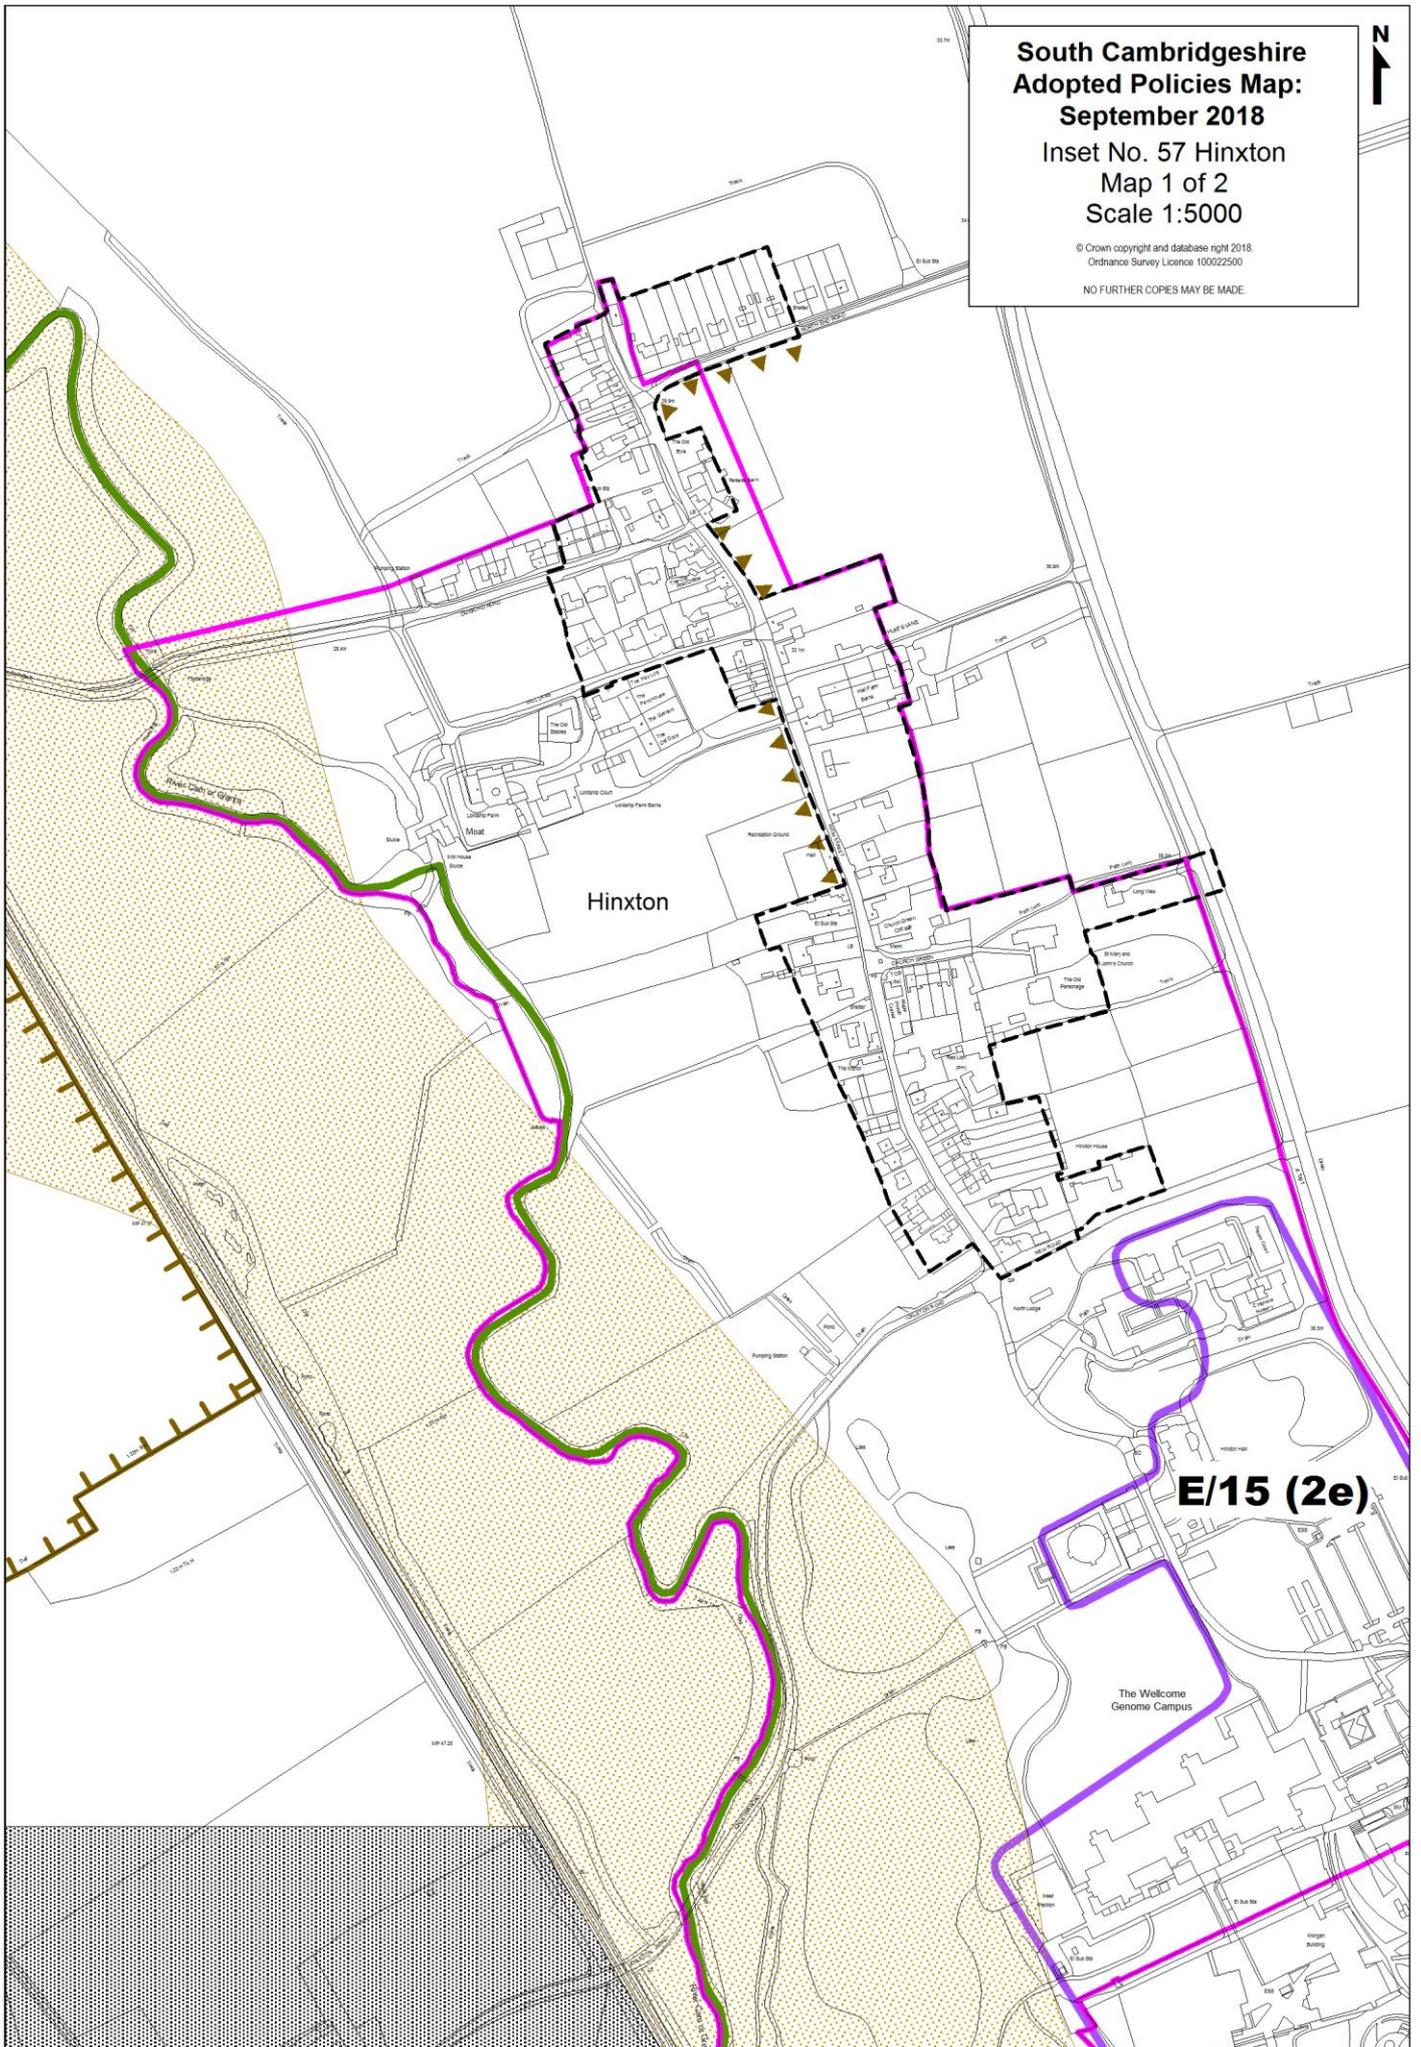

Hinxtton

E/15 (2e)

The Wellcome
Genome Campus



Hinxton

E/15 (2e)

The Wellcome
Genome Campus

**South Cambridgeshire
Adopted Policies Map:
September 2018**
Inset No. 57 Hinxton
Map 2 of 2
Scale 1:5000

© Crown copyright and database right 2018.
Ordnance Survey Licence 100022500
NO FURTHER COPIES MAY BE MADE.

