


- LEGEND:
- CARRIAGEWAY
 - LANDSCAPING
 - OFF ROAD CYCLE PATH
 - FOOTWAY
 - BLOCK PAVING (RED)
 - BLOCK PAVING
 - HARDSTANDING
 - SHARED CYCLE WAY
 - RAISED CYCLE PATH
 - PROPERTY ACCESS
 - BUS LANE
 - BUS STOP CAGE
 - BUS SHELTER
 - PROPOSED RAMP
 - HIGHWAY BOUNDARY/WORK EXTENTS
 - EXISTING TREE TO BE RETAINED
 - EXISTING TREE TO BE REMOVED
 - PROPOSED TREE
 - 2.4m x 43.0m VISIBILITY SPY

- NOTES
1. TREES ARE SHOWN INDICATIVELY, REFER TO LANDSCAPE STRATEGY MIL-WSP-XXX-DR-1A FOR DETAILS OF PROPOSED ADDITIONAL/REPLACEMENT TREES
 2. FULL TOPOGRAPHIC SURVEY INCLUDING TREE LOCATIONS TO BE CONFIRMED AT DETAILED DESIGN STAGE
 3. TREE REMOVAL / REPLACEMENT WILL BE SUBJECT TO GROUNDWORKS INVESTIGATIONS AND/OR ARBORICULTURE WATCHING BRIEF AT DETAILED DESIGN STAGE

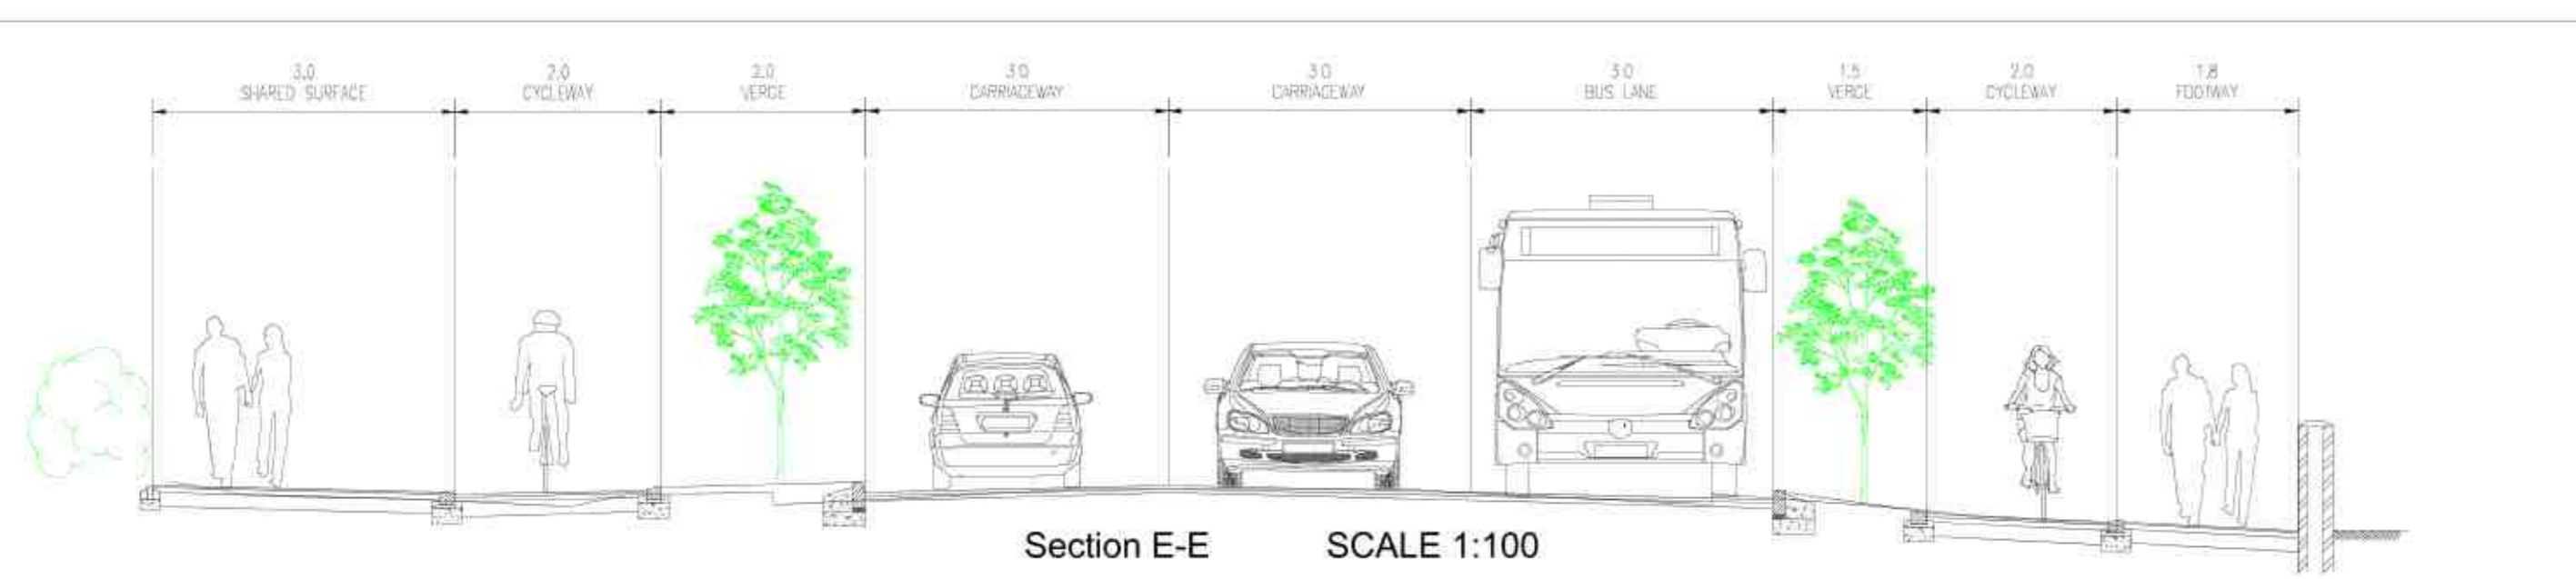

| REV | DATE | BY | DESCRIPTION | CHK | APP |
|-----|------------|------|-------------------------|-----|-----|
| 001 | 21/01/2019 | WSP | ISSUED FOR RFP | AWM | NP |
| 002 | 23/02/2018 | AWM | SUBMIT FOR CONSTRUCTION | AWM | NP |
| 003 | 16/02/2018 | WETS | DRG AMENDMENTS | AWM | NP |
| 004 | 08/05/2018 | GRU | TRIP ISSUE | AWM | NP |
| 005 | 08/05/2018 | GRU | DRG DESCRIPTION | AWM | NP |

AWM STATUS: **S2 - FOR INFORMATION**

wsp

62-64 Hills Road, Cambridge, CB2 1LA, UK
T: +44 (0) 1223 558 050, F: +44 (0) 1223 558 051
wsp.com

CLIENT: **GREATER CAMBRIDGE PARTNERSHIP**

PROJECT: **MILTON ROAD IMPROVEMENT SCHEME**

TITLE: **GENERAL ARRANGEMENT SHEET 2 OF 3**

| | | |
|--------------------------------------|---------------|-------------------|
| SCALE: 1:500 | DRAWN: AWM | APPROVED: NP |
| PROJECT NO: 70012012 | DESIGNED: GRU | DATE: February 19 |
| PROJECT NO: MILT-WSP-00-XX-DR-TP-103 | REV: P04 | |

© WSP UK Ltd