


## Appendix A

**57/59 HIGH STREET, SAWSTON**

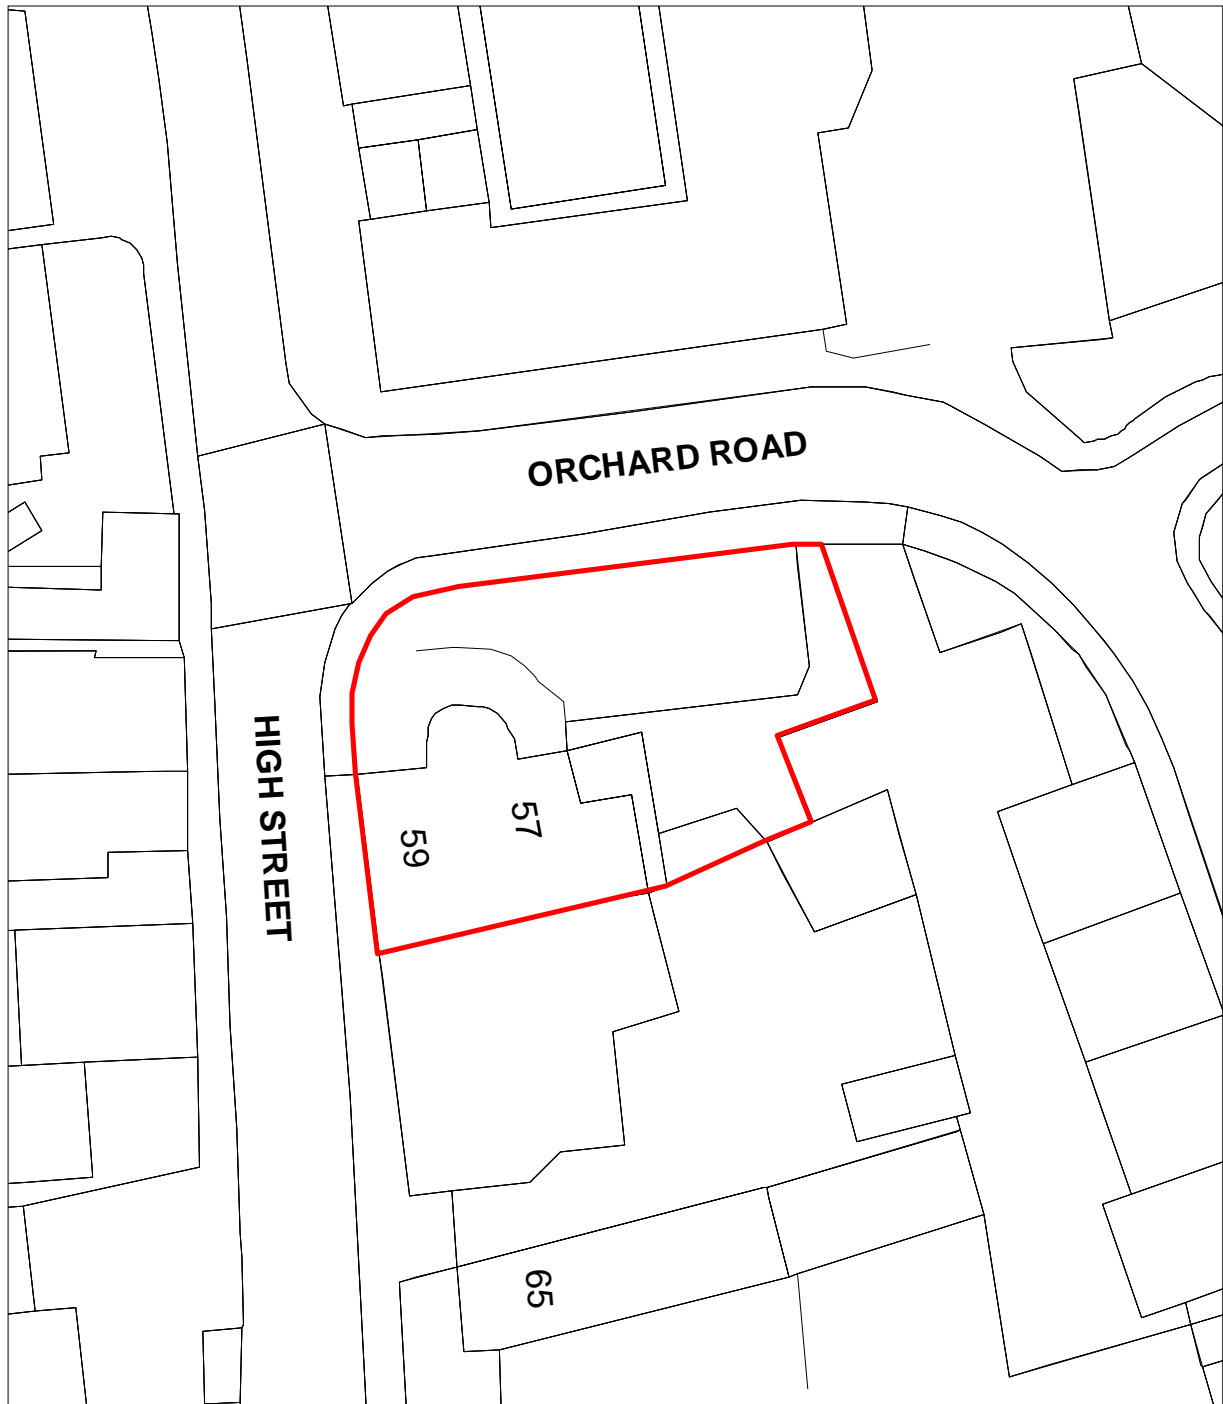

**BASED ON THE ORDNANCE SURVEY MAPPING WITH THE PERMISSION OF THE CONTROLLER OF HER MAJESTY'S STATIONERY OFFICE ©CROWN COPYRIGHT. UNAUTHORISED REPRODUCTION INFRINGES CROWN COPYRIGHT AND MAY LEAD TO PROSECUTION OR CIVIL PROCEEDINGS.**

**SOUTH CAMBRIDGESHIRE DISTRICT COUNCIL LICENCE NO 100022500 2006**

Scale 1:500

