



- Suggested Climbers
- Clematis cultivars
 - Euonymus 'Silver Queen'
 - Hedera cultivars
 - Lonicera 'Halliana'

Drawing not to be scaled from.
Subject to survey

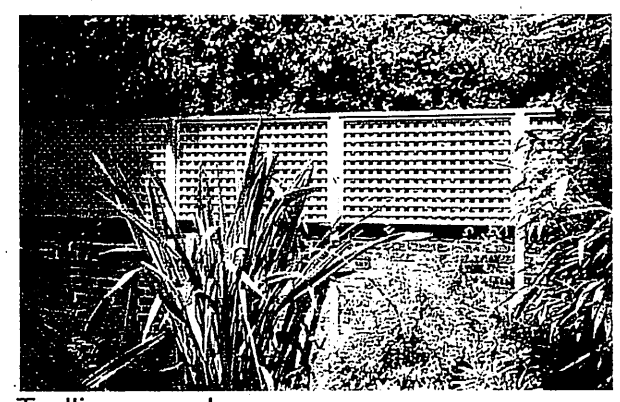

Trellis example

19 The Row Sutton Ely Cambridgeshire CB6 2PD Tel 01353 778959 Email thp@thehucks.co.uk		 The Huck Partnership Chartered Landscape Architects	
PROJECT Mr & Mrs Sutherland 1 Cottenham Road		TITLE Boundary Concept Plan	
SCALE NTS	DATE 05-12	DRAWN BY AJH	DRAWING No. 295-01