


GARAGE SITE REAR OF CAR PARK, HIGH ST, MELBOURN

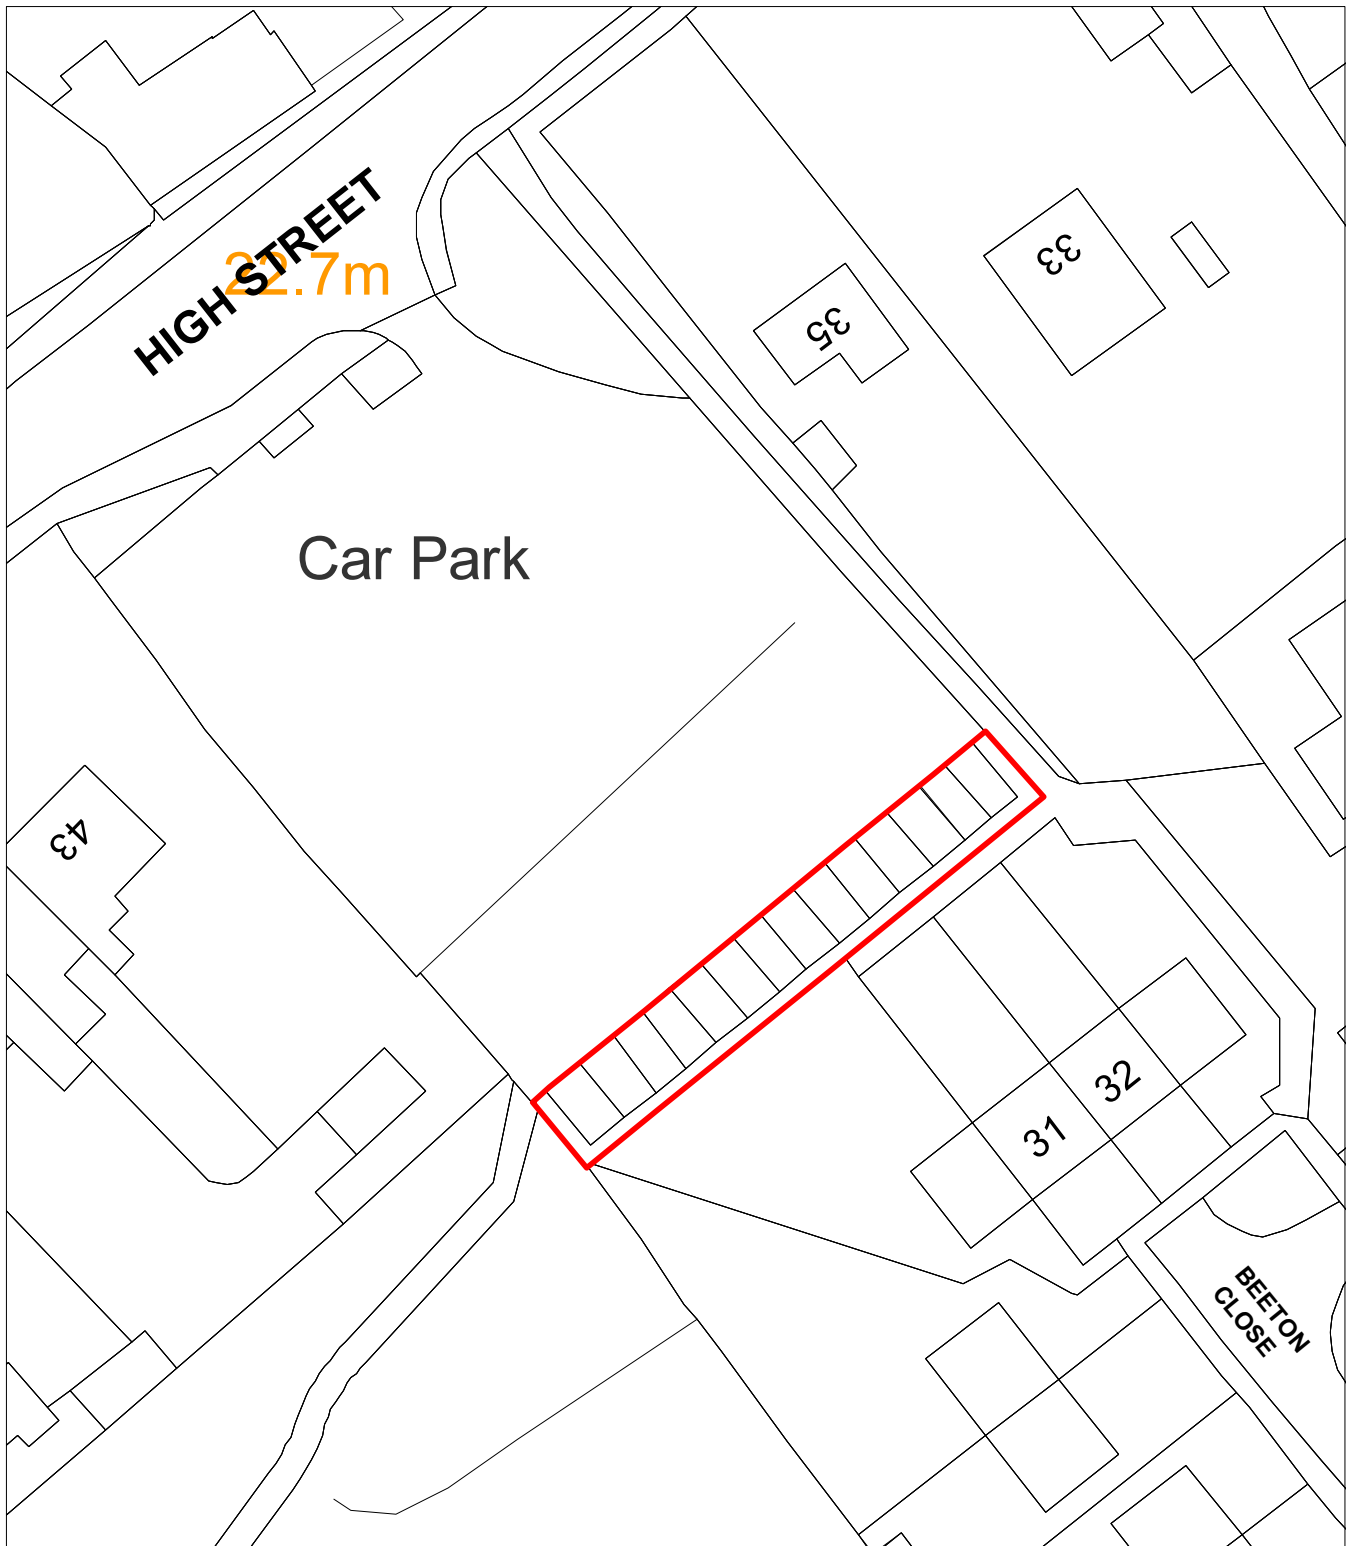

BASED ON THE ORDNANCE SURVEY MAPPING WITH THE PERMISSION OF THE CONTROLLER OF HER MAJESTY'S STATIONERY OFFICE ©CROWN COPYRIGHT. UNAUTHORISED REPRODUCTION INFRINGES CROWN COPYRIGHT AND MAY LEAD TO PROSECUTION OR CIVIL PROCEEDINGS.

SOUTH CAMBRIDGESHIRE DISTRICT COUNCIL LICENCE NO 100022500 2012

Scale 1:500

