




NW/4

The area of the North West Cambridge AAP within Cambridge City is included on the Inset Map within the North West Cambridge AAP document.

**South Cambridgeshire
Proposed Submission
Policies Map: July 2013**
Inset F North West Cambridge
Area Action Plan
Map 1 of 1
Scale 1:10000


Reproduced from the Ordnance Survey Mapping with the permission of the Controller of Her Majesty's Stationery Office © Crown Copyright. Unauthorised reproduction infringes Crown Copyright and may lead to prosecution or civil proceedings.

NO FURTHER COPIES MAY BE MADE. SCDC Licence 10002500 (2013)

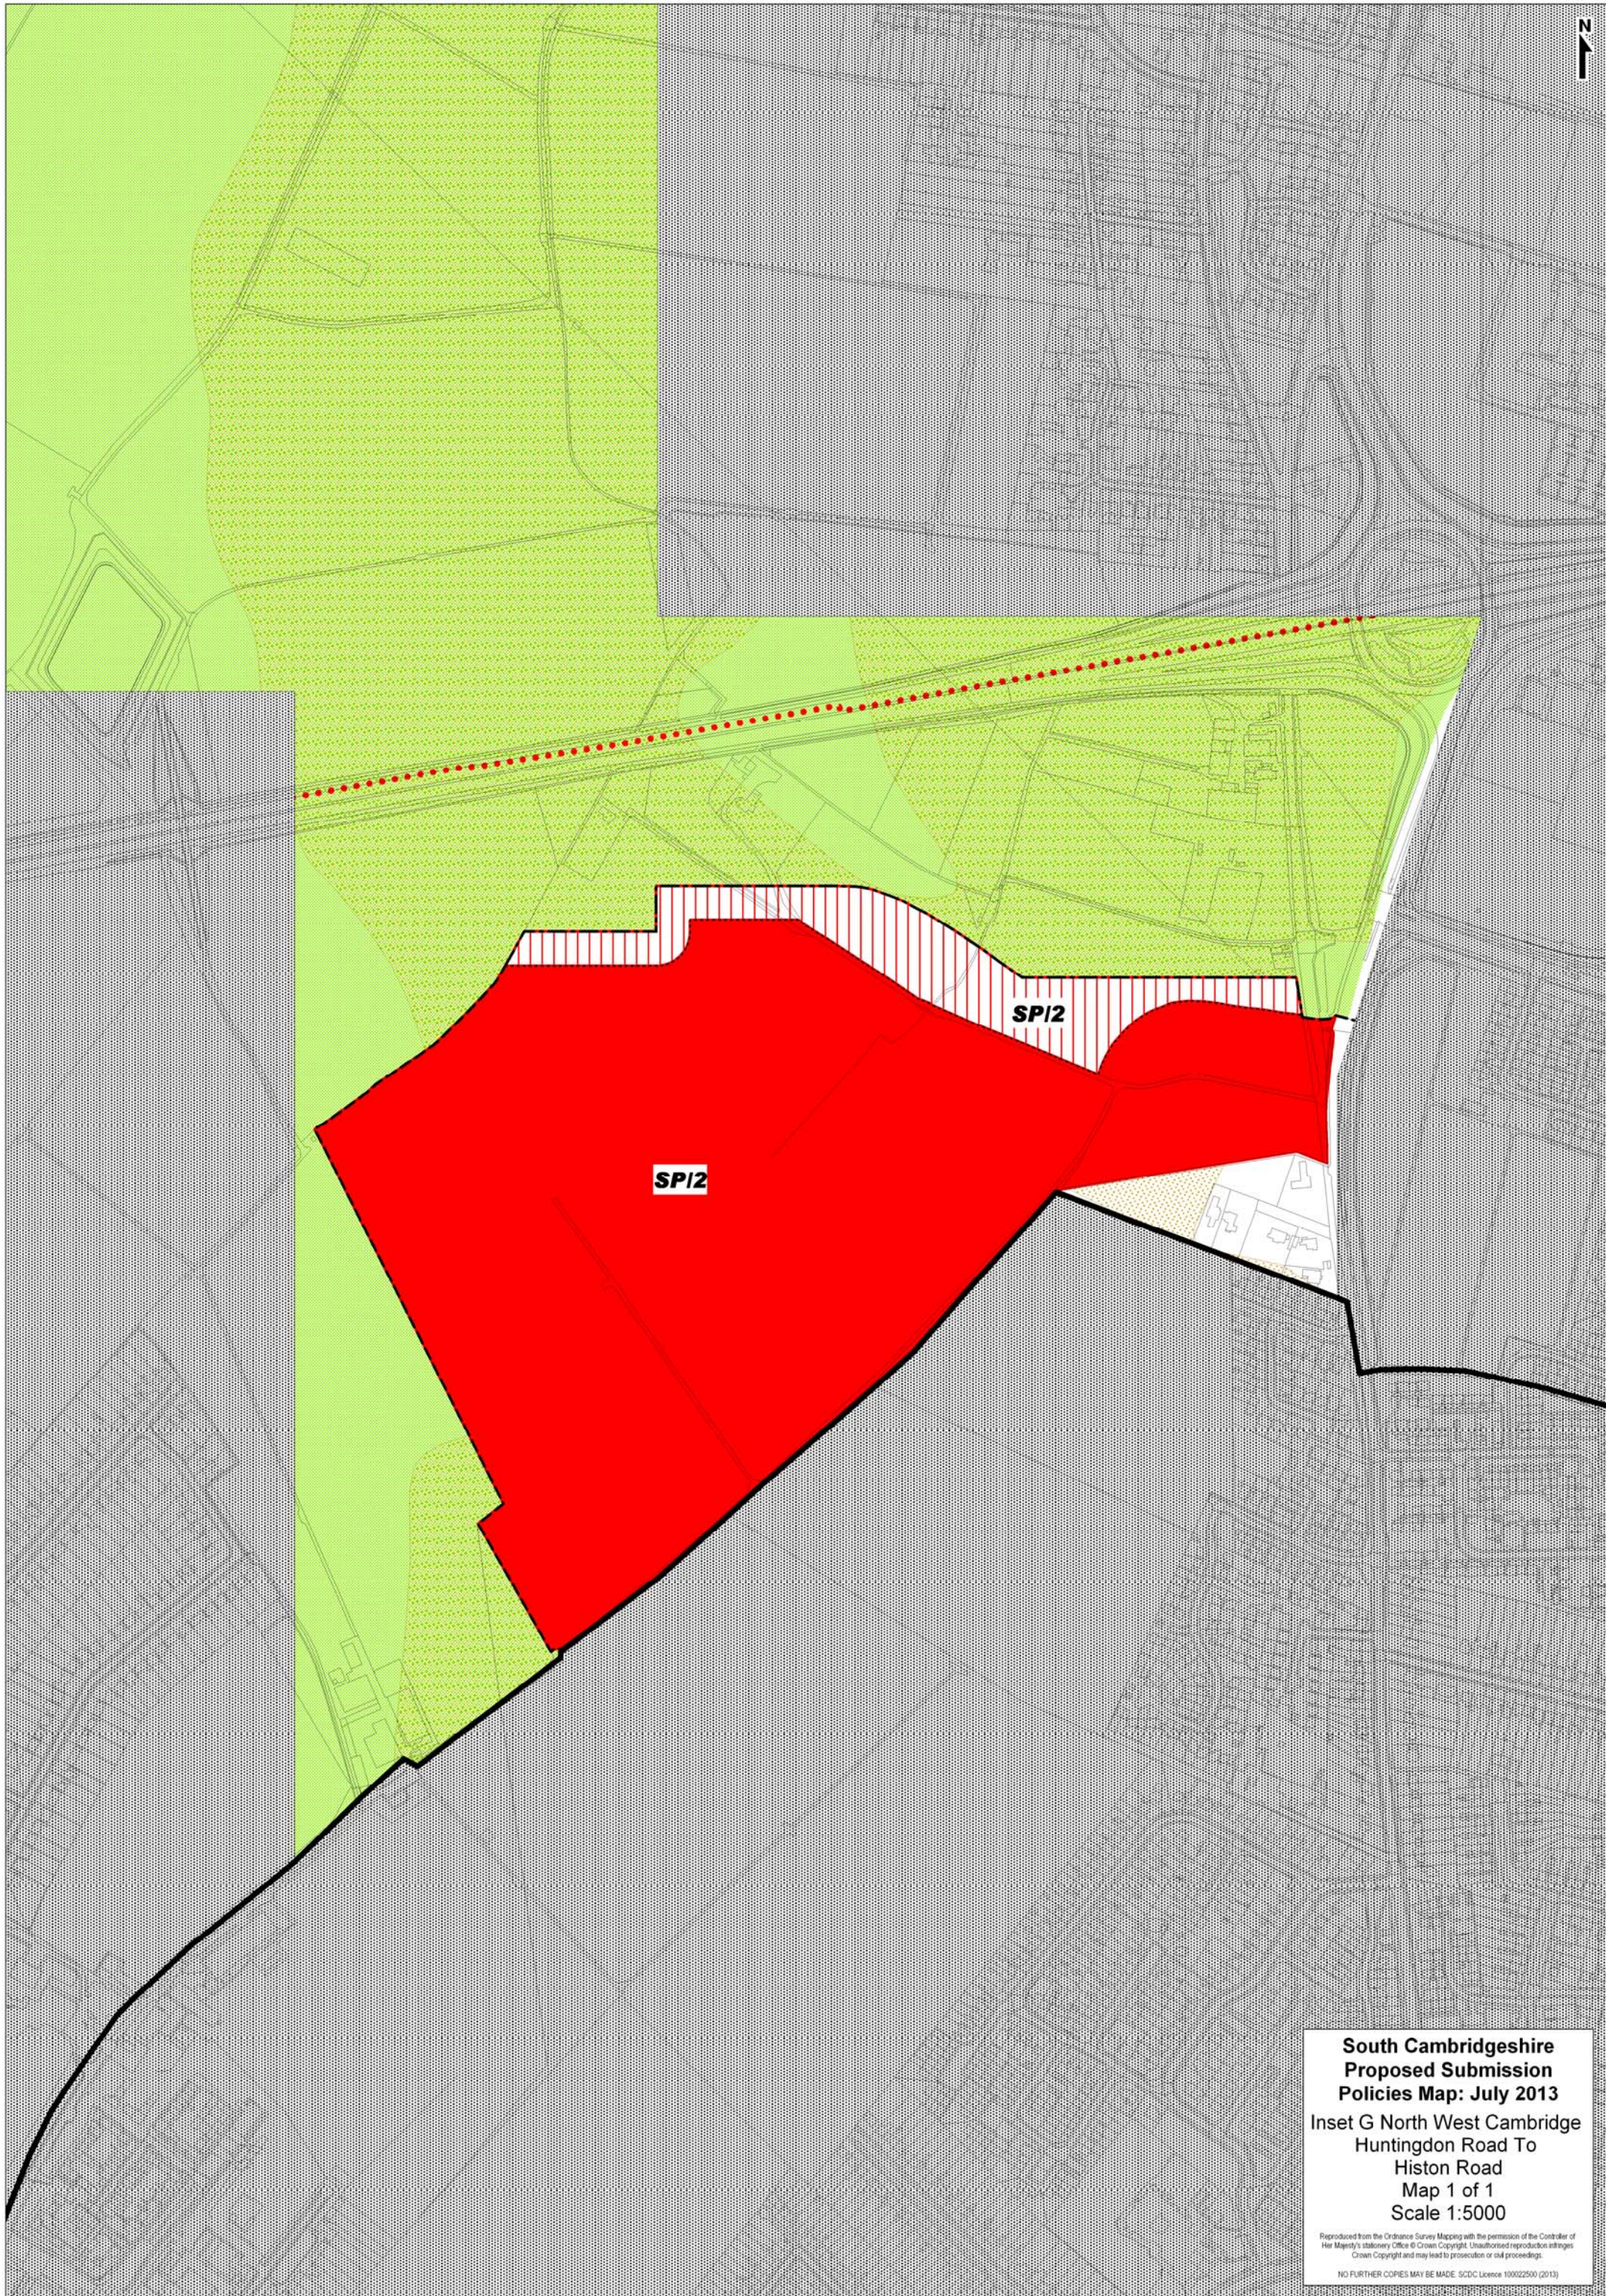

**South Cambridgeshire
Proposed Submission
Policies Map: July 2013**
Inset G North West Cambridge
Huntingdon Road To
Histon Road
Map 1 of 1
Scale 1:5000

Reproduced from the Ordnance Survey Mapping with the permission of the Controller of Her Majesty's Stationery Office © Crown Copyright. Unauthorised reproduction infringes Crown Copyright and may lead to prosecution or civil proceedings.
NO FURTHER COPIES MAY BE MADE. SCDC Licence 100022500 (2013)

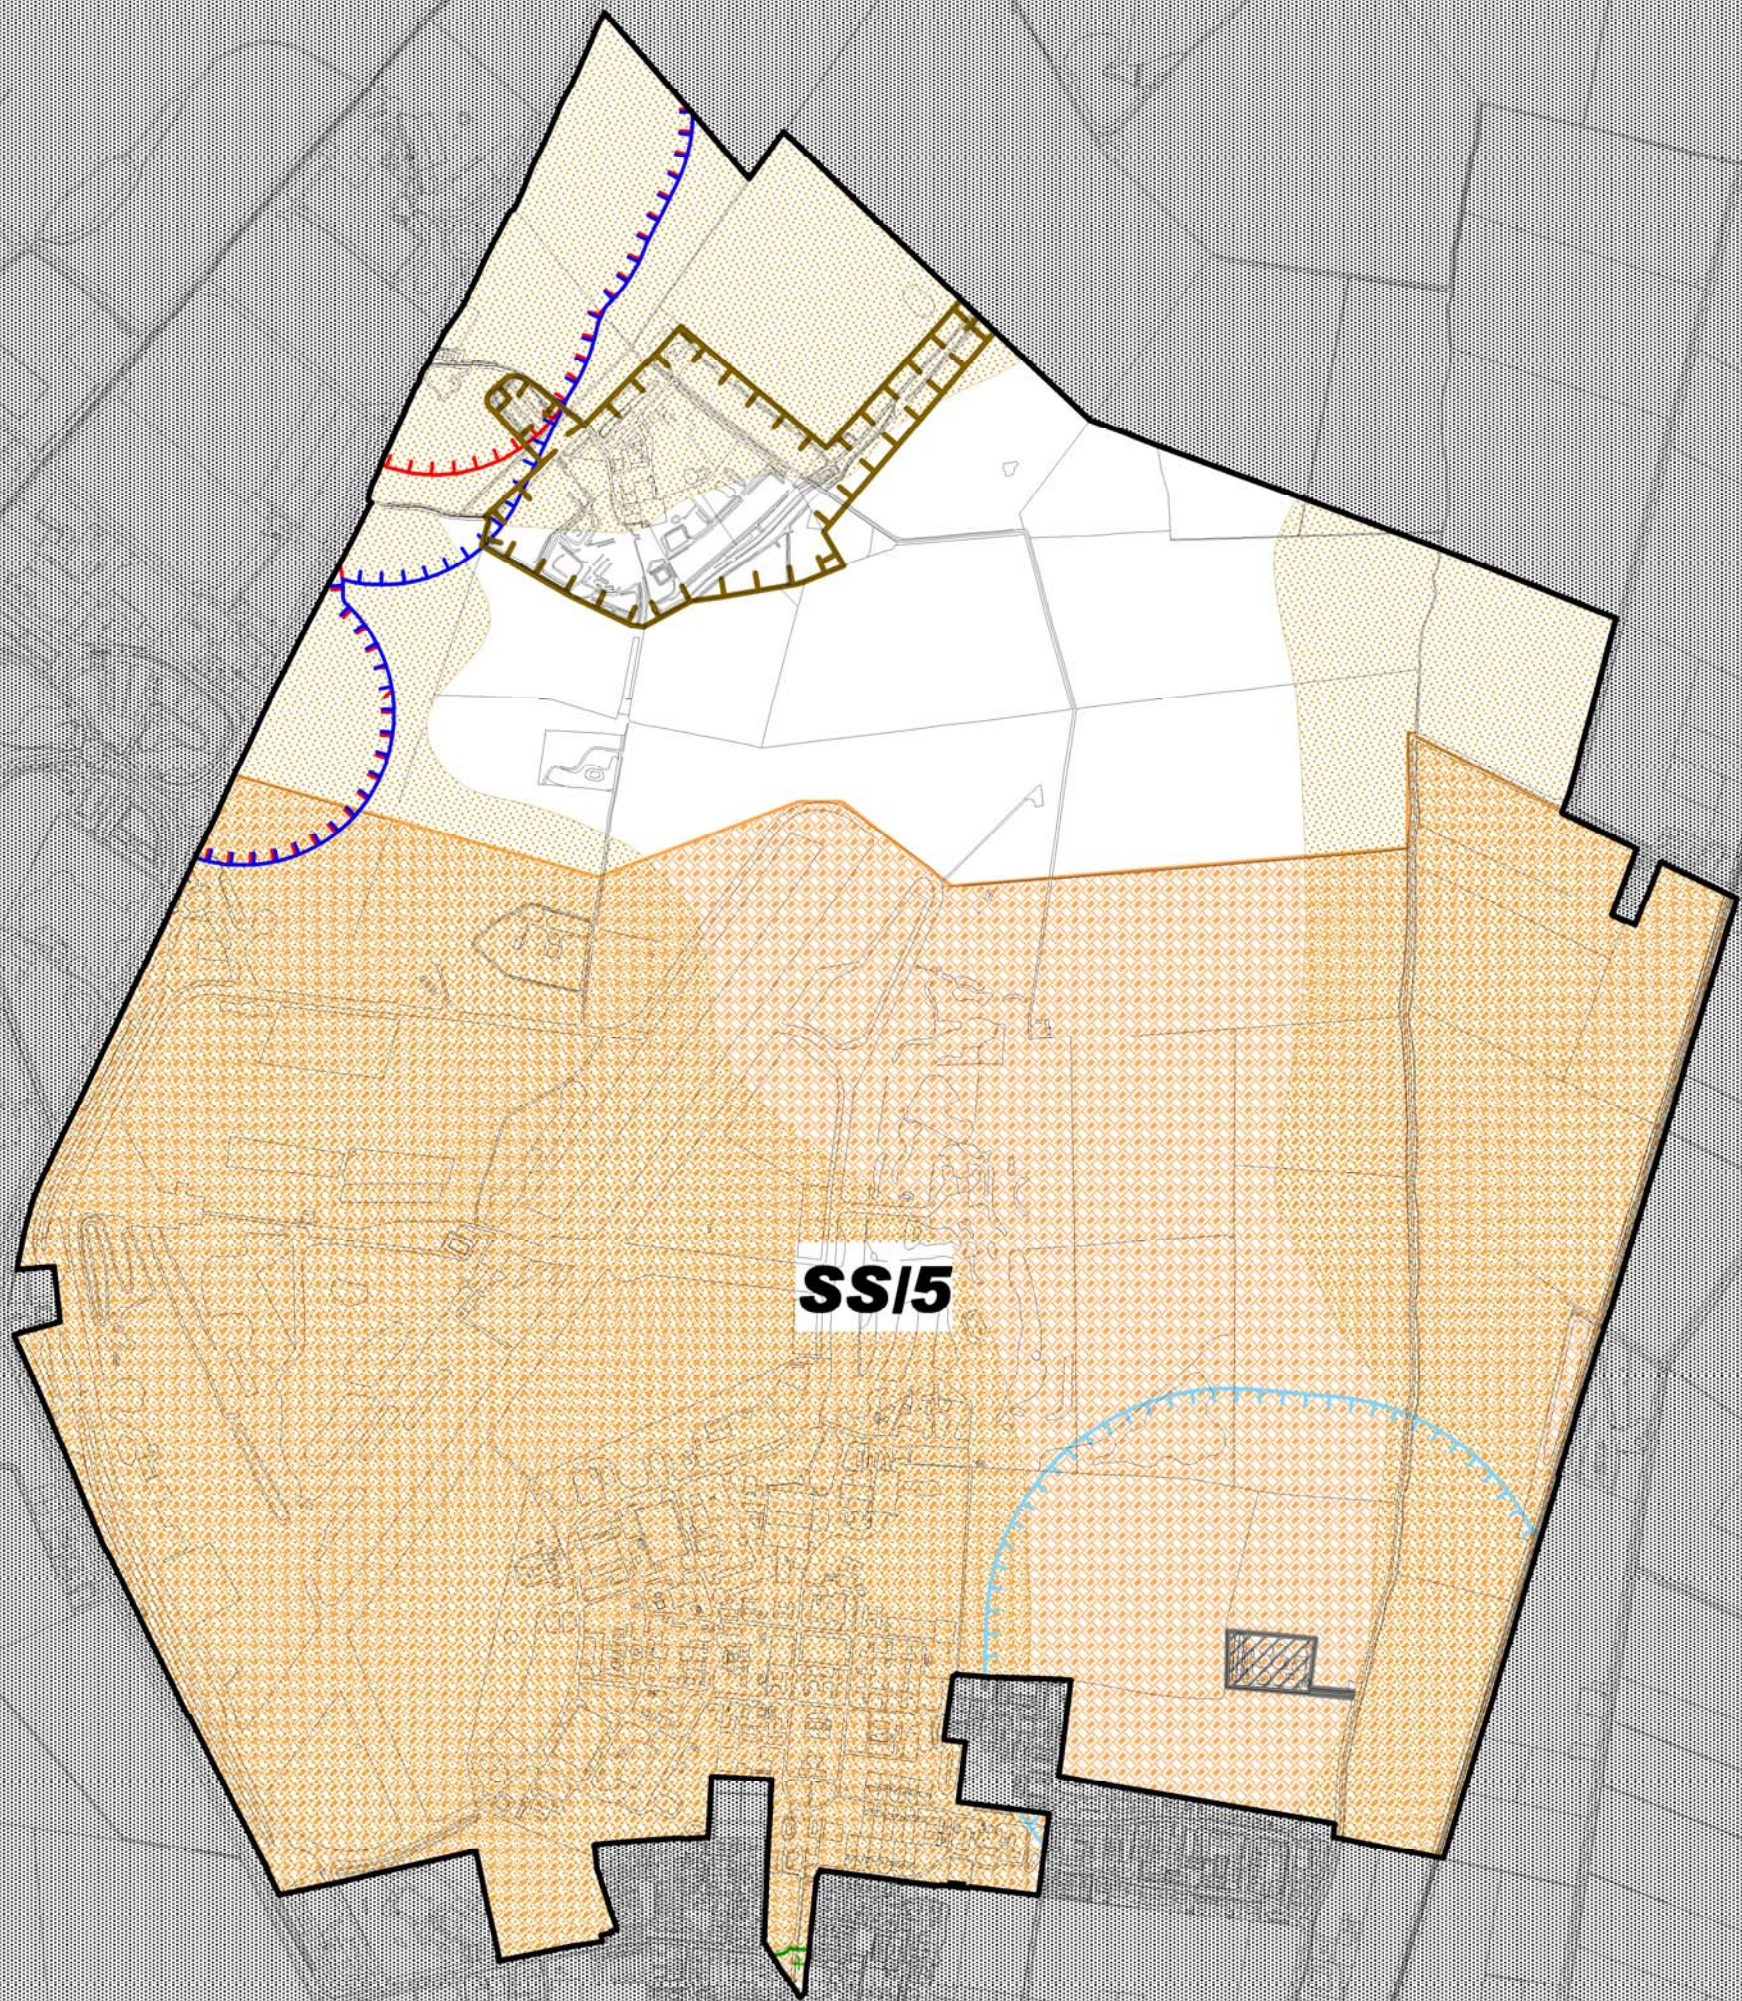



SS15

**South Cambridgeshire
Proposed Submission
Policies Map: July 2013**
Inset H. Waterbeach New Town
Map 1 of 1
Scale 1:12500

Reproduced from the Ordnance Survey Mapping with the permission of the Controller of Her Majesty's Stationery Office © Crown Copyright. Unauthorised reproduction infringes Crown Copyright and may lead to prosecution or civil proceedings.

NO FURTHER COPIES MAY BE MADE. SCDC Licence 100022500 (2013)

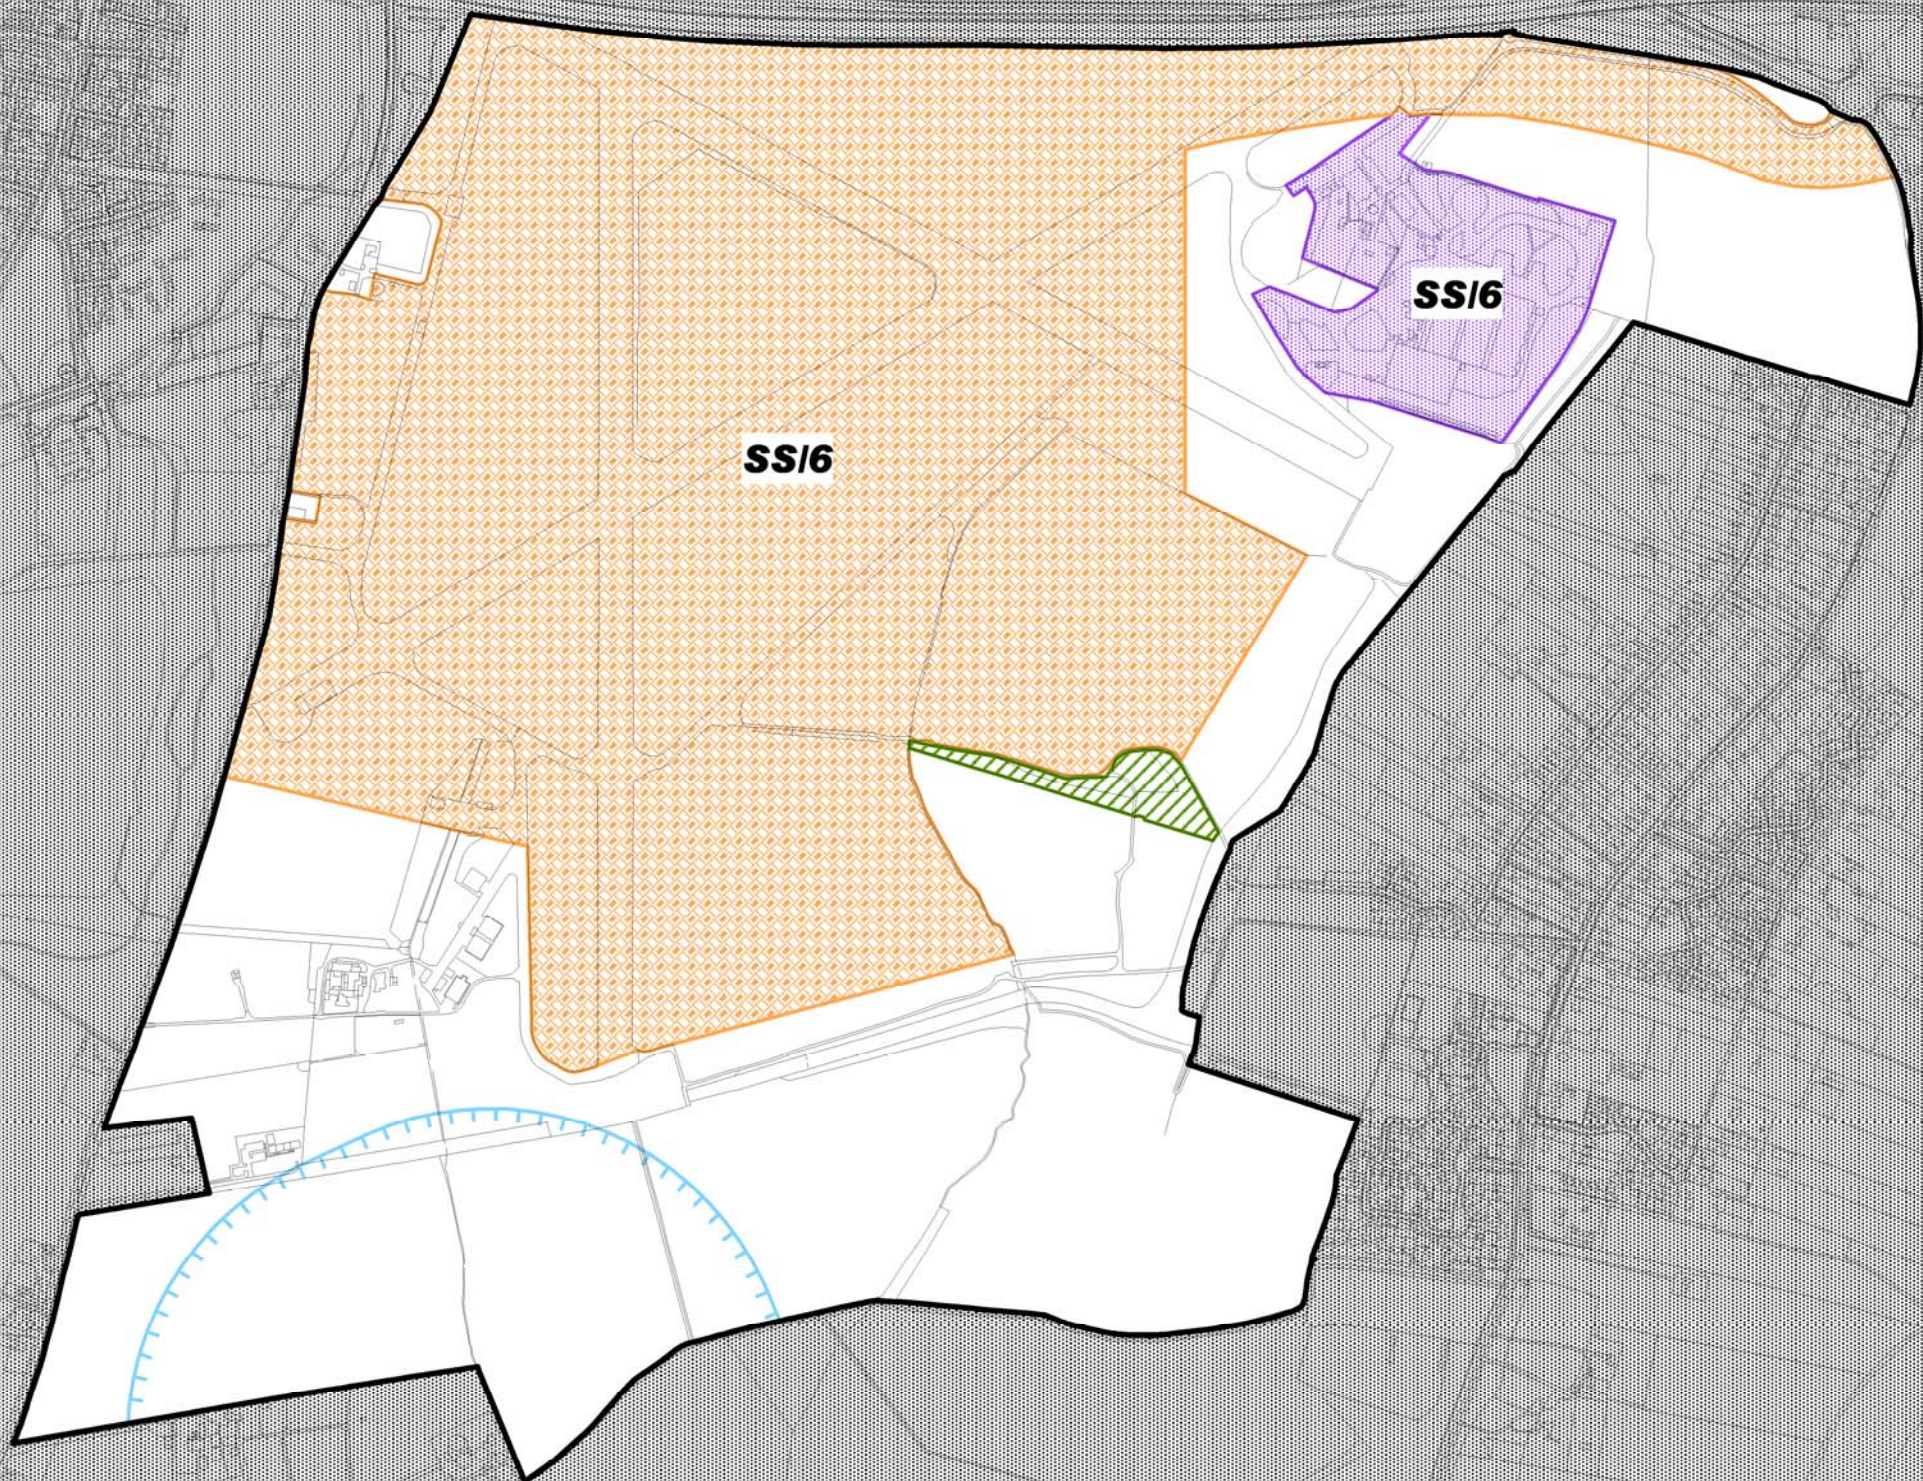

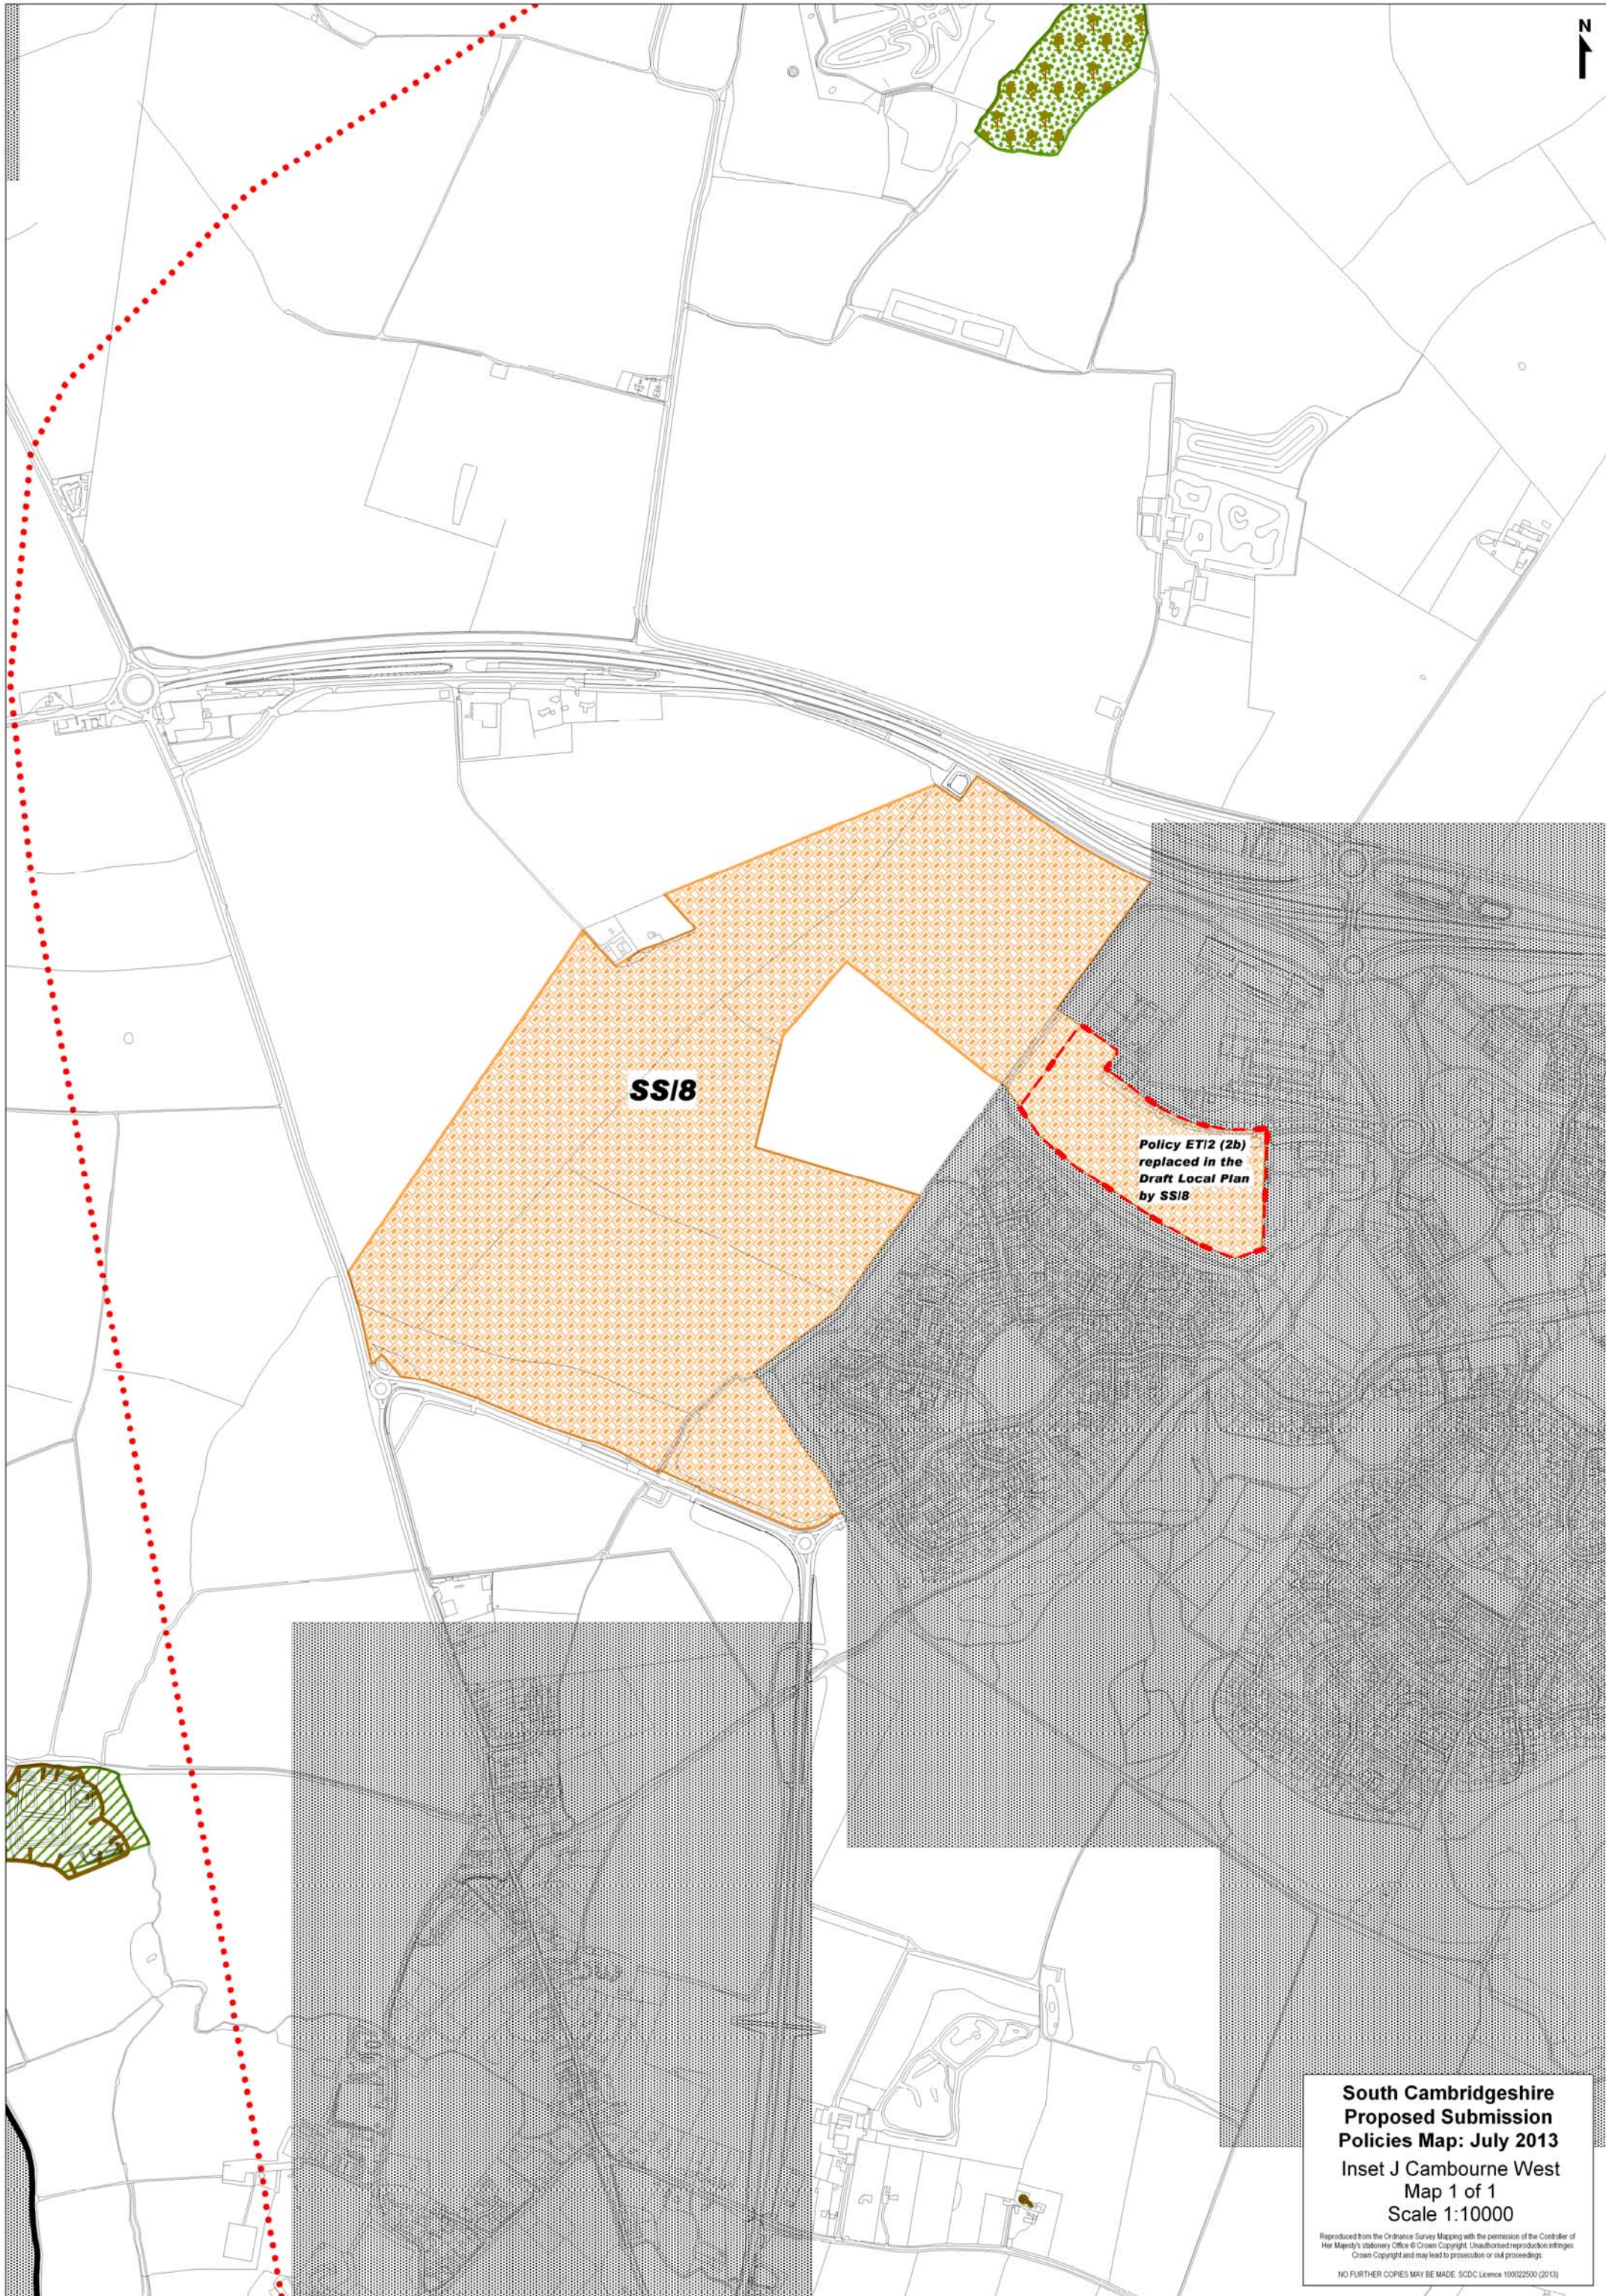

SS18

**Policy ET12 (2b)
replaced in the
Draft Local Plan
by SS18**

**South Cambridgeshire
Proposed Submission
Policies Map: July 2013**
Inset J Cambourne West
Map 1 of 1
Scale 1:10000

Reproduced from the Ordnance Survey Mapping with the permission of the Controller of Her Majesty's Stationery Office © Crown Copyright. Unauthorised reproduction infringes Crown Copyright and may lead to prosecution or civil proceedings.

NO FURTHER COPIES MAY BE MADE. SCCDC Licence 100022500 (2013)