


Scale: 1:500

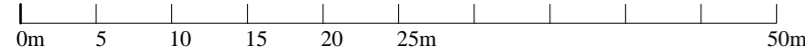


DO NOT SCALE FROM THIS DRAWING


THIS DRAWING AND THE BUILDING WORKS DEPICTED ARE THE COPYRIGHT OF L BEVENS ASSOCIATES LTD AND MAY NOT BE REPRODUCED OR AMENDED EXCEPT BY WRITTEN PERMISSION. NO LIABILITY WILL BE ACCEPTED FOR AMENDMENTS MADE BY OTHER PERSONS. COPYRIGHT 2015.

ALL MEASUREMENTS SHOULD BE CHECKED ON SITE AND ANY DISCREPANCIES SHOULD BE REPORTED TO THE ORIGINATOR.

ALL WORKS TO COMPLY WITH CURRENT CDM REGULATIONS AS APPROPRIATE. IT IS THE CLIENT'S RESPONSIBILITY TO APPOINT A CDM CO-ORDINATOR. NO WORKS TO COMMENCE ON SITE UNTIL ALL APPROVALS ARE CONFIRMED IN WRITING. L BEVENS ASSOCIATES LTD ACCEPTS NO LIABILITY IF THIS IS BREACHED. IT IS THE CONTRACTORS RESPONSIBILITY TO ACCURATELY LOCATE EXISTING SERVICES PRIOR TO WORKS COMMENCING.

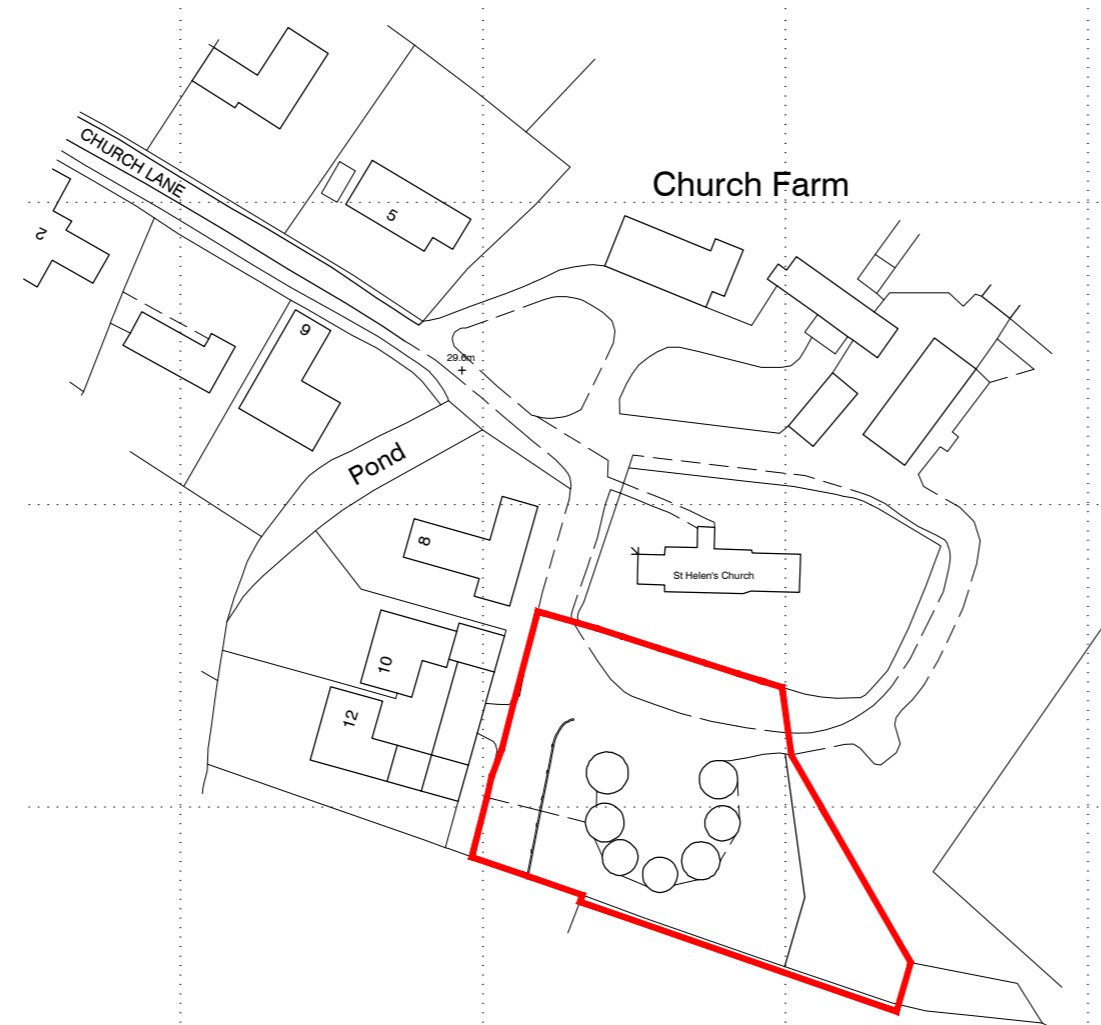

Location Plan 1:1250

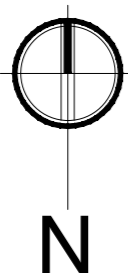

Proposed Block Plan

- Rev F Apr. 2016 Live-work unit moved 3m eastwards following discussions with Planning Officer at SCDC.
- Rev E Jan. 2016 Amendments to scheme following feedback from Planning Officer and Conservation Officer at SCDC.
- Rev D Jan. 2016 Amendments to office area following feedback from Historic England/ Planning officer.
- Rev C Dec. 2015 Minor amendments to position of office area following feedback with Planning officer.
- Rev B Dec. 2015 Scheme amended following feedback from Historic England.
- Rev A Aug. 2015 Parking amended to work unit.

Fenland District Council



Category Winner 2013



L BEVENS Associates Ltd Architects

L Bevens Associates Ltd
Architects
10 Cricketers Way
Chatteris
Cambridgeshire
PE18 6UR
Tel: 01354 693969
Fax: 01354 692426
Email: enquiries@lbevens-associatesltd.co.uk
Web: www.lbevens-associatesltd.co.uk

DRAWING STATUS	PRELIMINARY	<input type="checkbox"/>	CONSTRUCTION	<input type="checkbox"/>
	PLANNING	<input type="checkbox"/>	FILE COPY	<input type="checkbox"/>

CLIENT
Eversden Construction Ltd

PROJECT
Land at Church Farm, Church Lane, Little Eversden, Cambridgeshire

DRAWING TITLE
Proposed Block Plan
Location Plan

SCALE	DATE	DRAWN	CHECKED
1:500 & 1:1250 @ A2	July 2015	LB	
DRAWING NUMBER	REVISION		
CH12/LBA/271/FP100	F		