


South Cambridgeshire Hall
Cambourne Business Park
Cambourne
Cambridge
CB23 6EA

t: 03450 450 500

f: 01954 713149

www.scambs.gov.uk

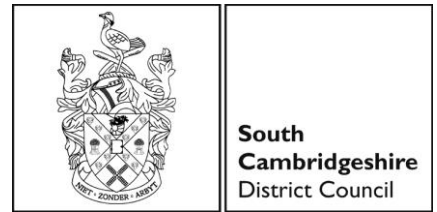

To: Chairman – Councillor David McCraith
Vice-Chairman – Councillor Charles Nightingale
Members of the Civic Affairs Committee – Councillors Brian Burling,
Nigel Cathcart, Jose Hales, Janet Lockwood, Ray Manning, Deborah Roberts,
Bridget Smith, Peter Topping and Bunty Waters

Quorum: 3

Dear Councillor

Please find attached the map of the boundary as recommended to Council at the meeting of **CIVIC AFFAIRS COMMITTEE**, which was held in **SWANSLEY ROOM A AND B - GROUND FLOOR** at South Cambridgeshire Hall on **THURSDAY, 4 JANUARY 2018** at **10.00 a.m.**

Yours faithfully
Beverly Agass
Chief Executive

The Council is committed to improving, for all members of the community, access to its agendas and minutes. We try to take all circumstances into account but, if you have any specific needs, please let us know, and we will do what we can to help you.



AGENDA

4. Willingham and Over Parish Boundary Review

PAGES
1 - 2

This page is left blank intentionally.

Agenda Item 4

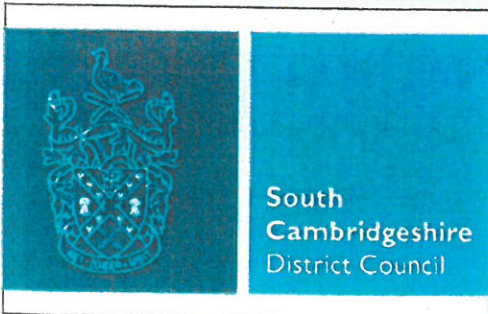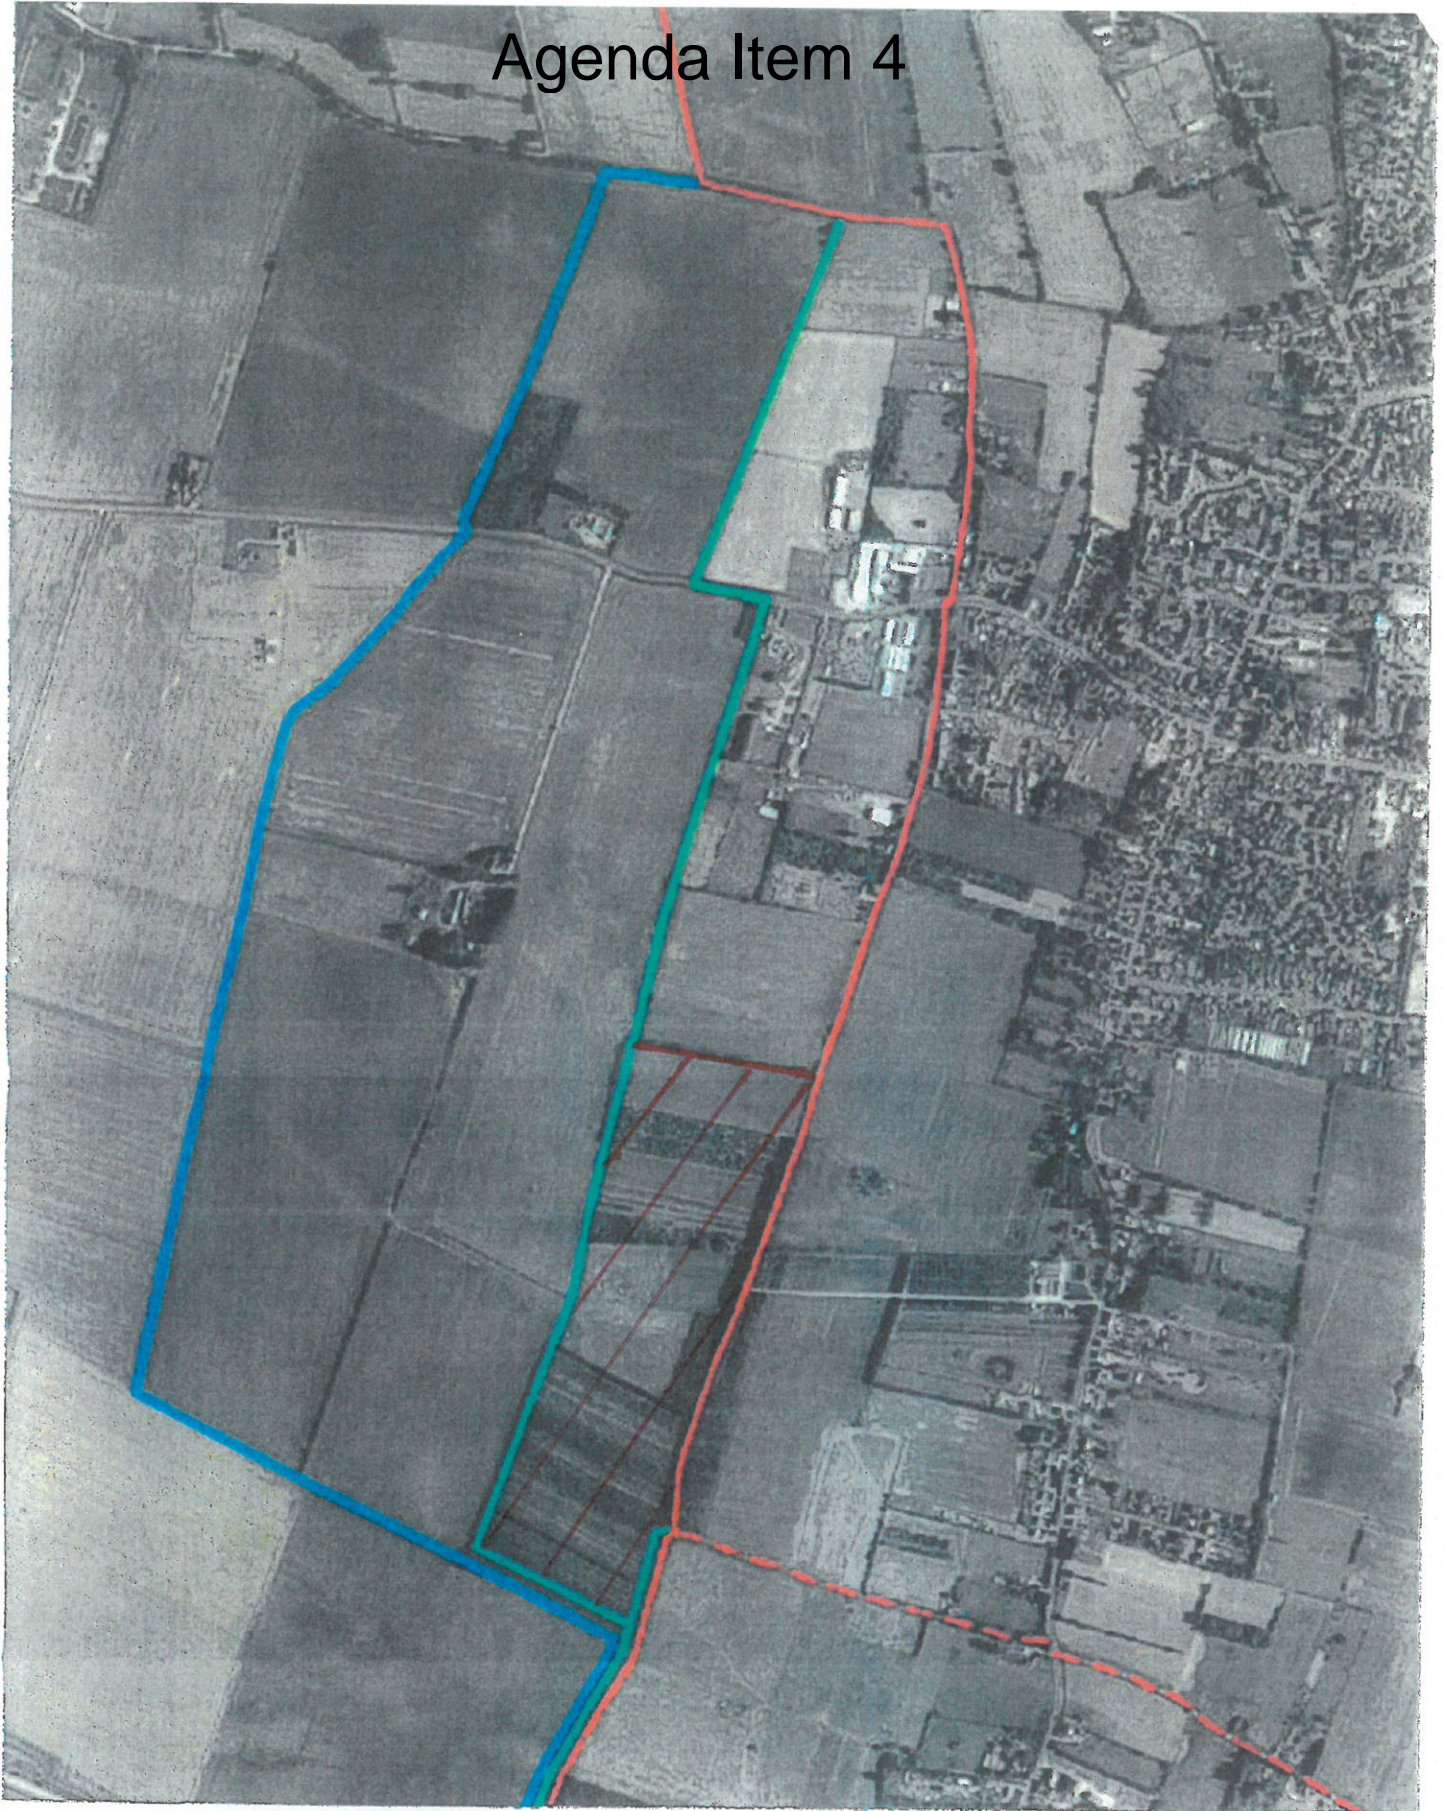

Scale: 1:10,000

Over and Willingham current boundary

Willingham and Longstanton boundary

First Proposed New Boundary

Second Proposed New Boundary

Over and Willingham Boundary Proposals

This page is left blank intentionally.