


/// = NEW LAUNDED AREA.

SEATING ALREADY
HATCH PLACE
CREATE NEW BAR
SEATING AREA

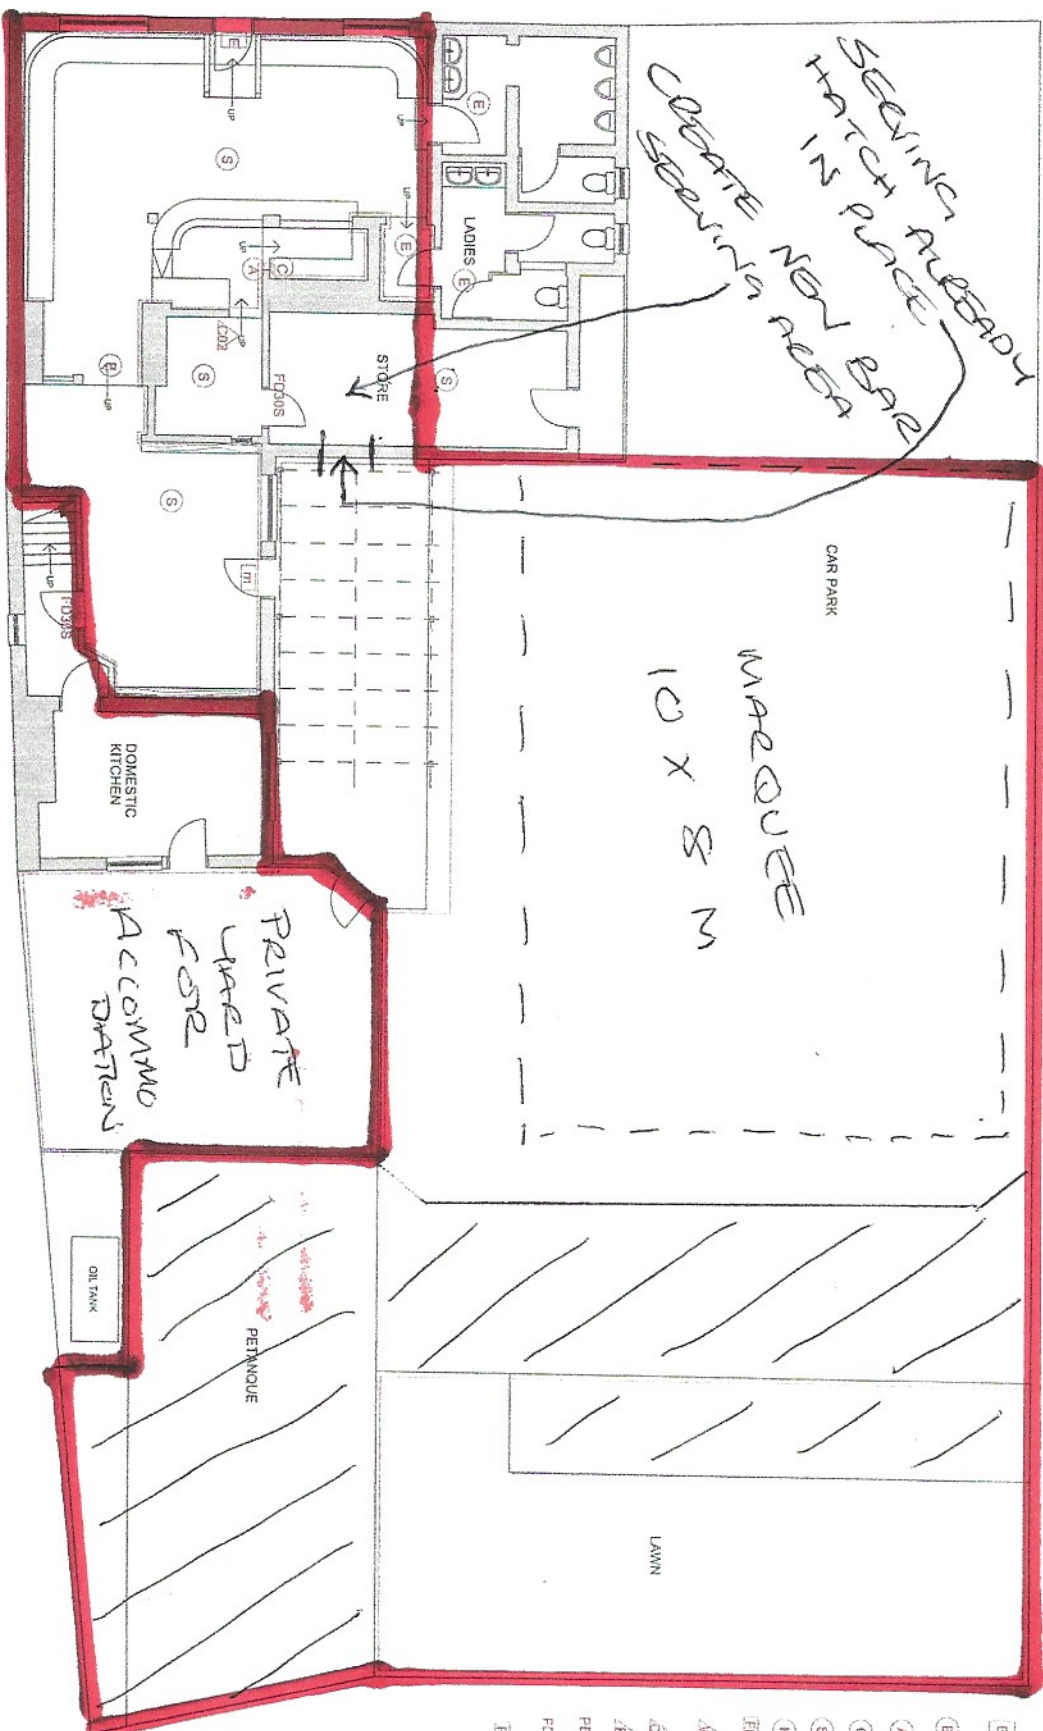

- Ⓜ ILLUMINATED EMERGENCY EXIT BOX
- Ⓜ EMERGENCY LIGHT
- Ⓜ FIRE ALARM SOUNDER
- Ⓜ FIRE ALARM CALL POINT
- Ⓜ SMOKE DETECTOR
- Ⓜ HEAT DETECTOR
- Ⓜ NON ILLUMINATED EMERGENCY EXIT SIGN
- Ⓜ FIRE EXTINGUISHER - POWDER
- Ⓜ FIRE EXTINGUISHER - WET CHEMICAL
- Ⓜ FIRE EXTINGUISHER - CO2
- Ⓜ FIRE EXTINGUISHER - POWDER
- Ⓜ FIRE EXIT DOOR - PB / SC PANIC BOLT & SELF CLOSER
- Ⓜ FD30S 1/2HR FIRE DOOR - SELF CLOSER
- Ⓜ FIRE BLANKET

LICENSING - PLAN AS PROPOSED

NRCC
A/C design consultants ltd
18 sunninghill, aron waterville
peteborough rd 5th
Tel: 01753 234857
e-mail: june@nrcc.co.uk

CLIENT
GREENE KING

PROJECT
THE WAGON & HORSES
LIMTON

DRAWING
LICENSING - PROPOSED PLAN

DATE
OCTOBER 2019

SCALE
1:100 @ A3

DRAWN BY
A/C

PROJECT NO
GX 259

DRAWING NO
12

This drawing is the property of NRCC and is not to be used for any other project without the written consent of NRCC. All dimensions are in millimeters unless otherwise stated. The client is responsible for ensuring that the drawing is used in accordance with the relevant regulations and standards.