


- Key**
- Modelled Watercourse
 - Proposed Additional Watercourse (Options 2 and 3)
 - Proposed Additional Watercourse (All Options)
 - Modelled Flood Compartments
 - Proposed Additional Flood Compartments (Options 2 and 3)

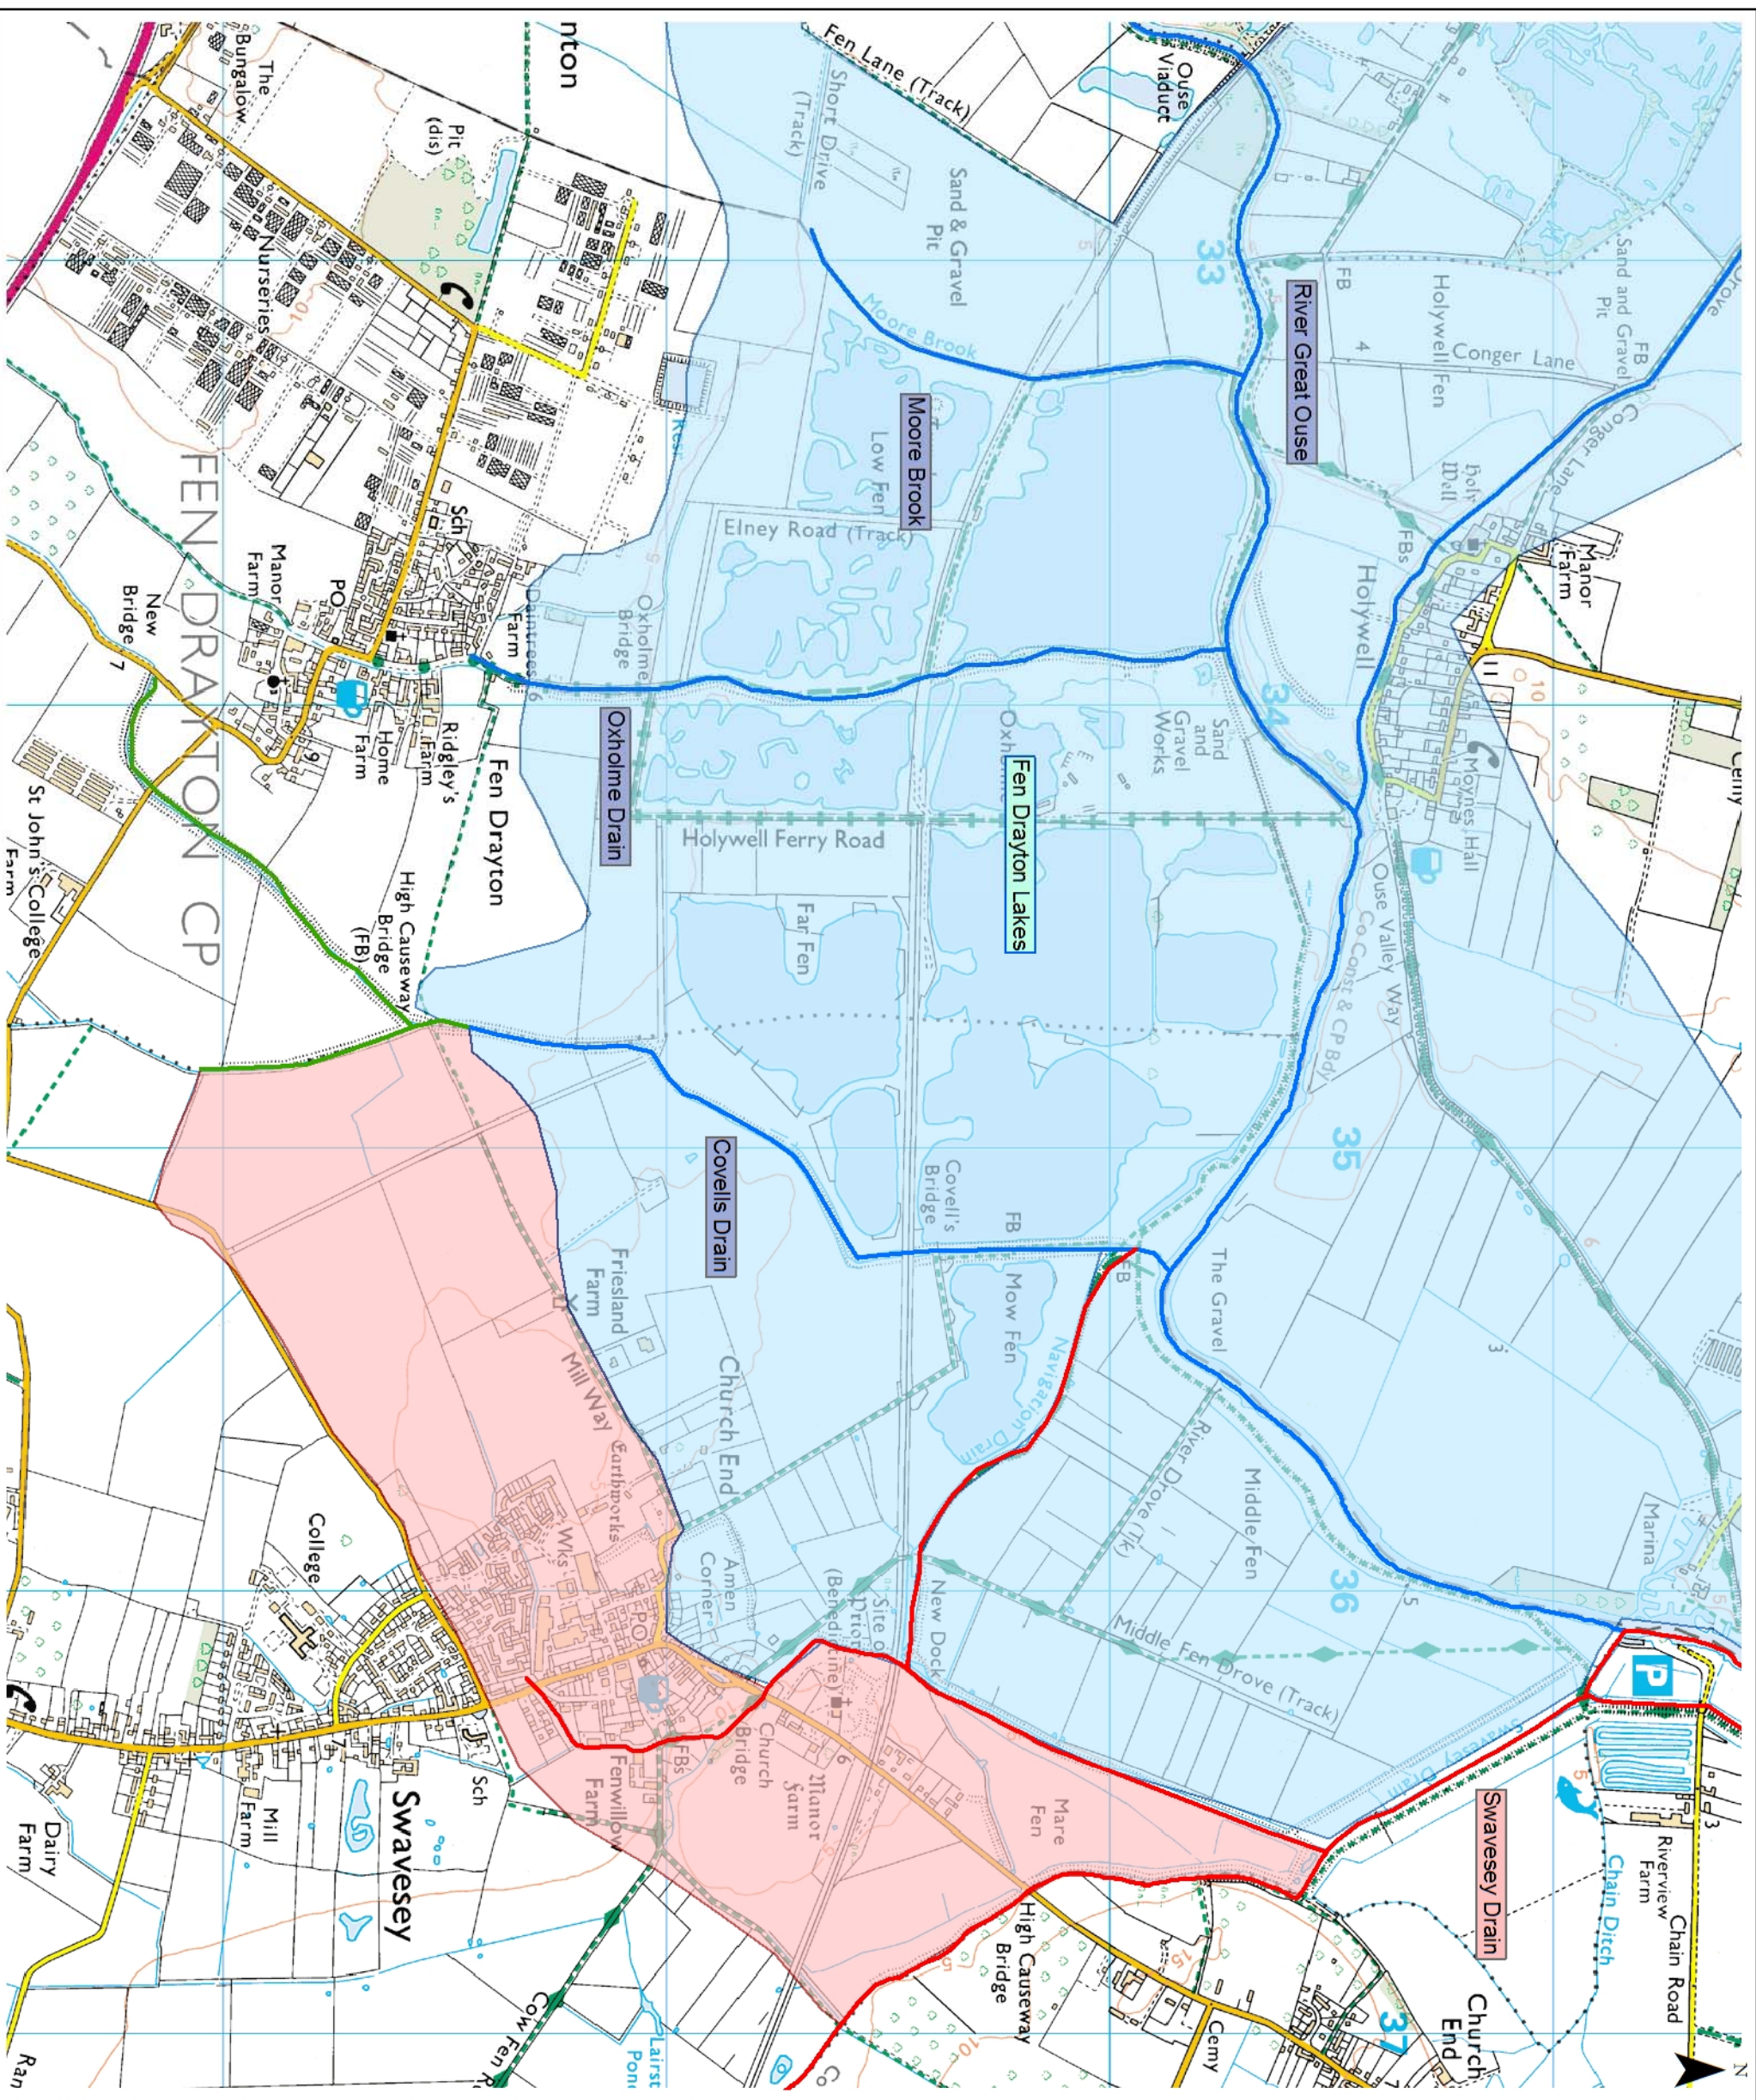

ATKINS

Broad Oak
Southgate Park
Bakerwell Road
Orton Southgate
Peterborough
England
PE2 6YS

Fax: (01733) 366999
Tel: (01733) 366900

PROJECT TITLE

DRAWING TITLE

This map is reproduced from Ordnance Survey material with the permission of Her Majesty's Stationery Office © Crown copyright.
Unauthorised reproduction infringes Crown copyright and may lead to prosecution or civil proceedings. 100026380 (2006).

SCALE	DRAWN	CHECKED	AUTHORISED
REF NUMBER	DATE	DATE	DATE