


**Barrington Hall**

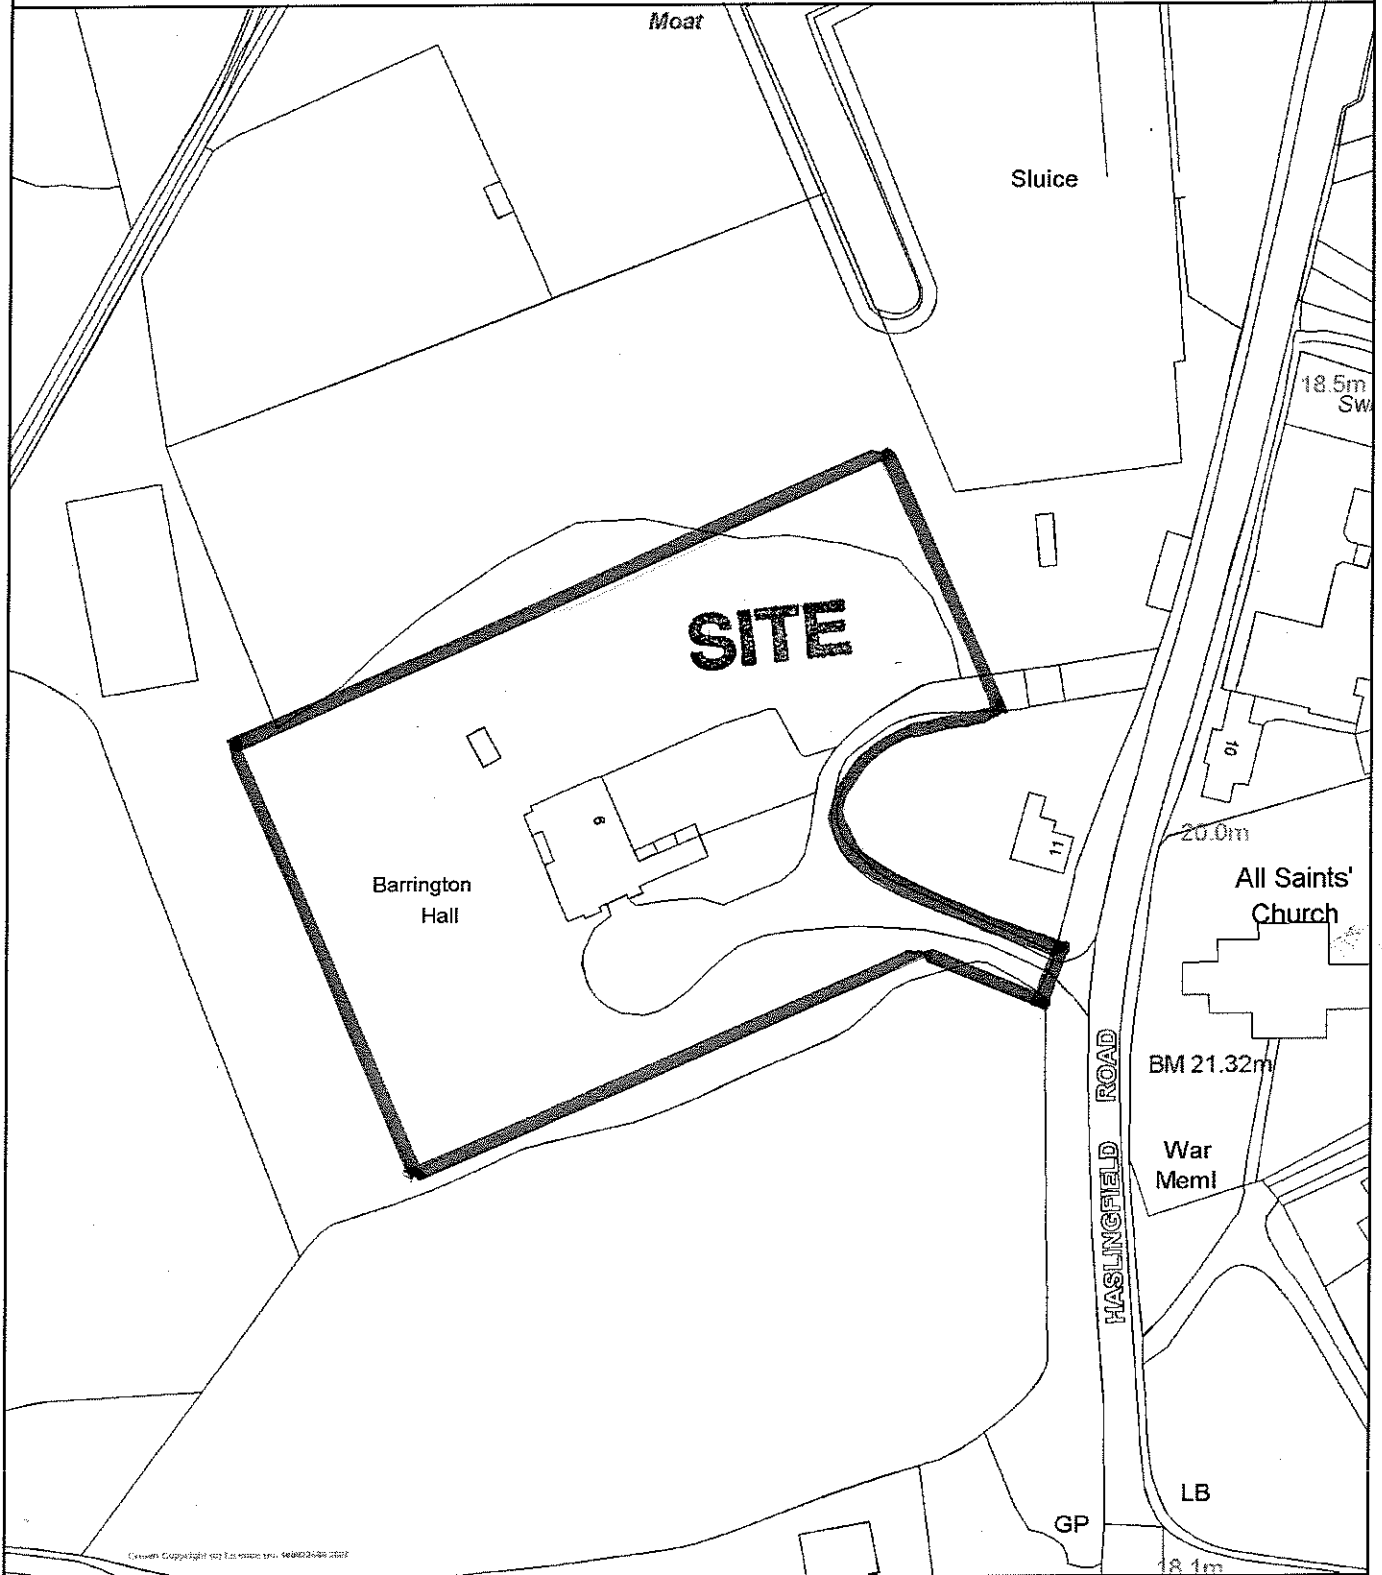

Reproduced from the 2006 Ordnance Survey mapping with the permission of the controller of Her Majesty's stationary office (c) Crown Copyright. Unauthorised reproduction infringes Crown Copyright and may lead to prosecution or civil proceedings.

Scale 1/1250 Date 2/7/2007

Centre = 539565 E 249998 N

Planning Committee - July 2007