

— Rivers (Water Framework Directive)  
 Flood Zone 2  
 Flood Zone 3

This map is reproduced from Ordnance Survey material with the permission of Ordnance Survey on behalf of the controller of Her Majesty's Stationery Office. © Crown Copyright. Unauthorised reproduction infringes Crown copyright and may lead to prosecution or civil proceedings.

CLIENT NAME: City Deal Partners  
 LICENCE NUMBER: 100018928  
 © Natural England copyright.  
 © Historic England 2015.

Meters

0 50 100 200 300 400 500

P01	27.08.15	DRAFT	CW	SMC	PRM
Rev.	Date	Description	By	Chk'd	App'd

Drawing Status: **DRAFT**


**ATKINS**

Elizabeth House  
 28 Badlow Road  
 Chelmsford  
 Essex  
 CM2 0DG  
 Tel: +44 (0) 1245 345245  
 Fax: +44 (0) 1245 345010  
 www.atkinsglobal.com

Copyright © Atkins Limited (2015)

Client: **CITY DEAL PARTNERS**


Suitability	<b>S2</b>			
Project Title	Western Orbital			
Drawing Title	FLOOD CONSTRAINTS SKETCH PAGE 1 OF 8			
Scale	Designed	Drawn	Checked	Authorised
XXX	TW	TW	XX	XX
Original Size	Date	Date	Date	Date
A0	05/02/16	05/02/16	05/02/16	05/02/16
Drawing Number	Originator	Volume	Project Ref. No.	
5131840_A428_00	- ATK	- HAC	5134058	
A428	- D	- 001	Revision	
Location	Type	Role	Number	P01

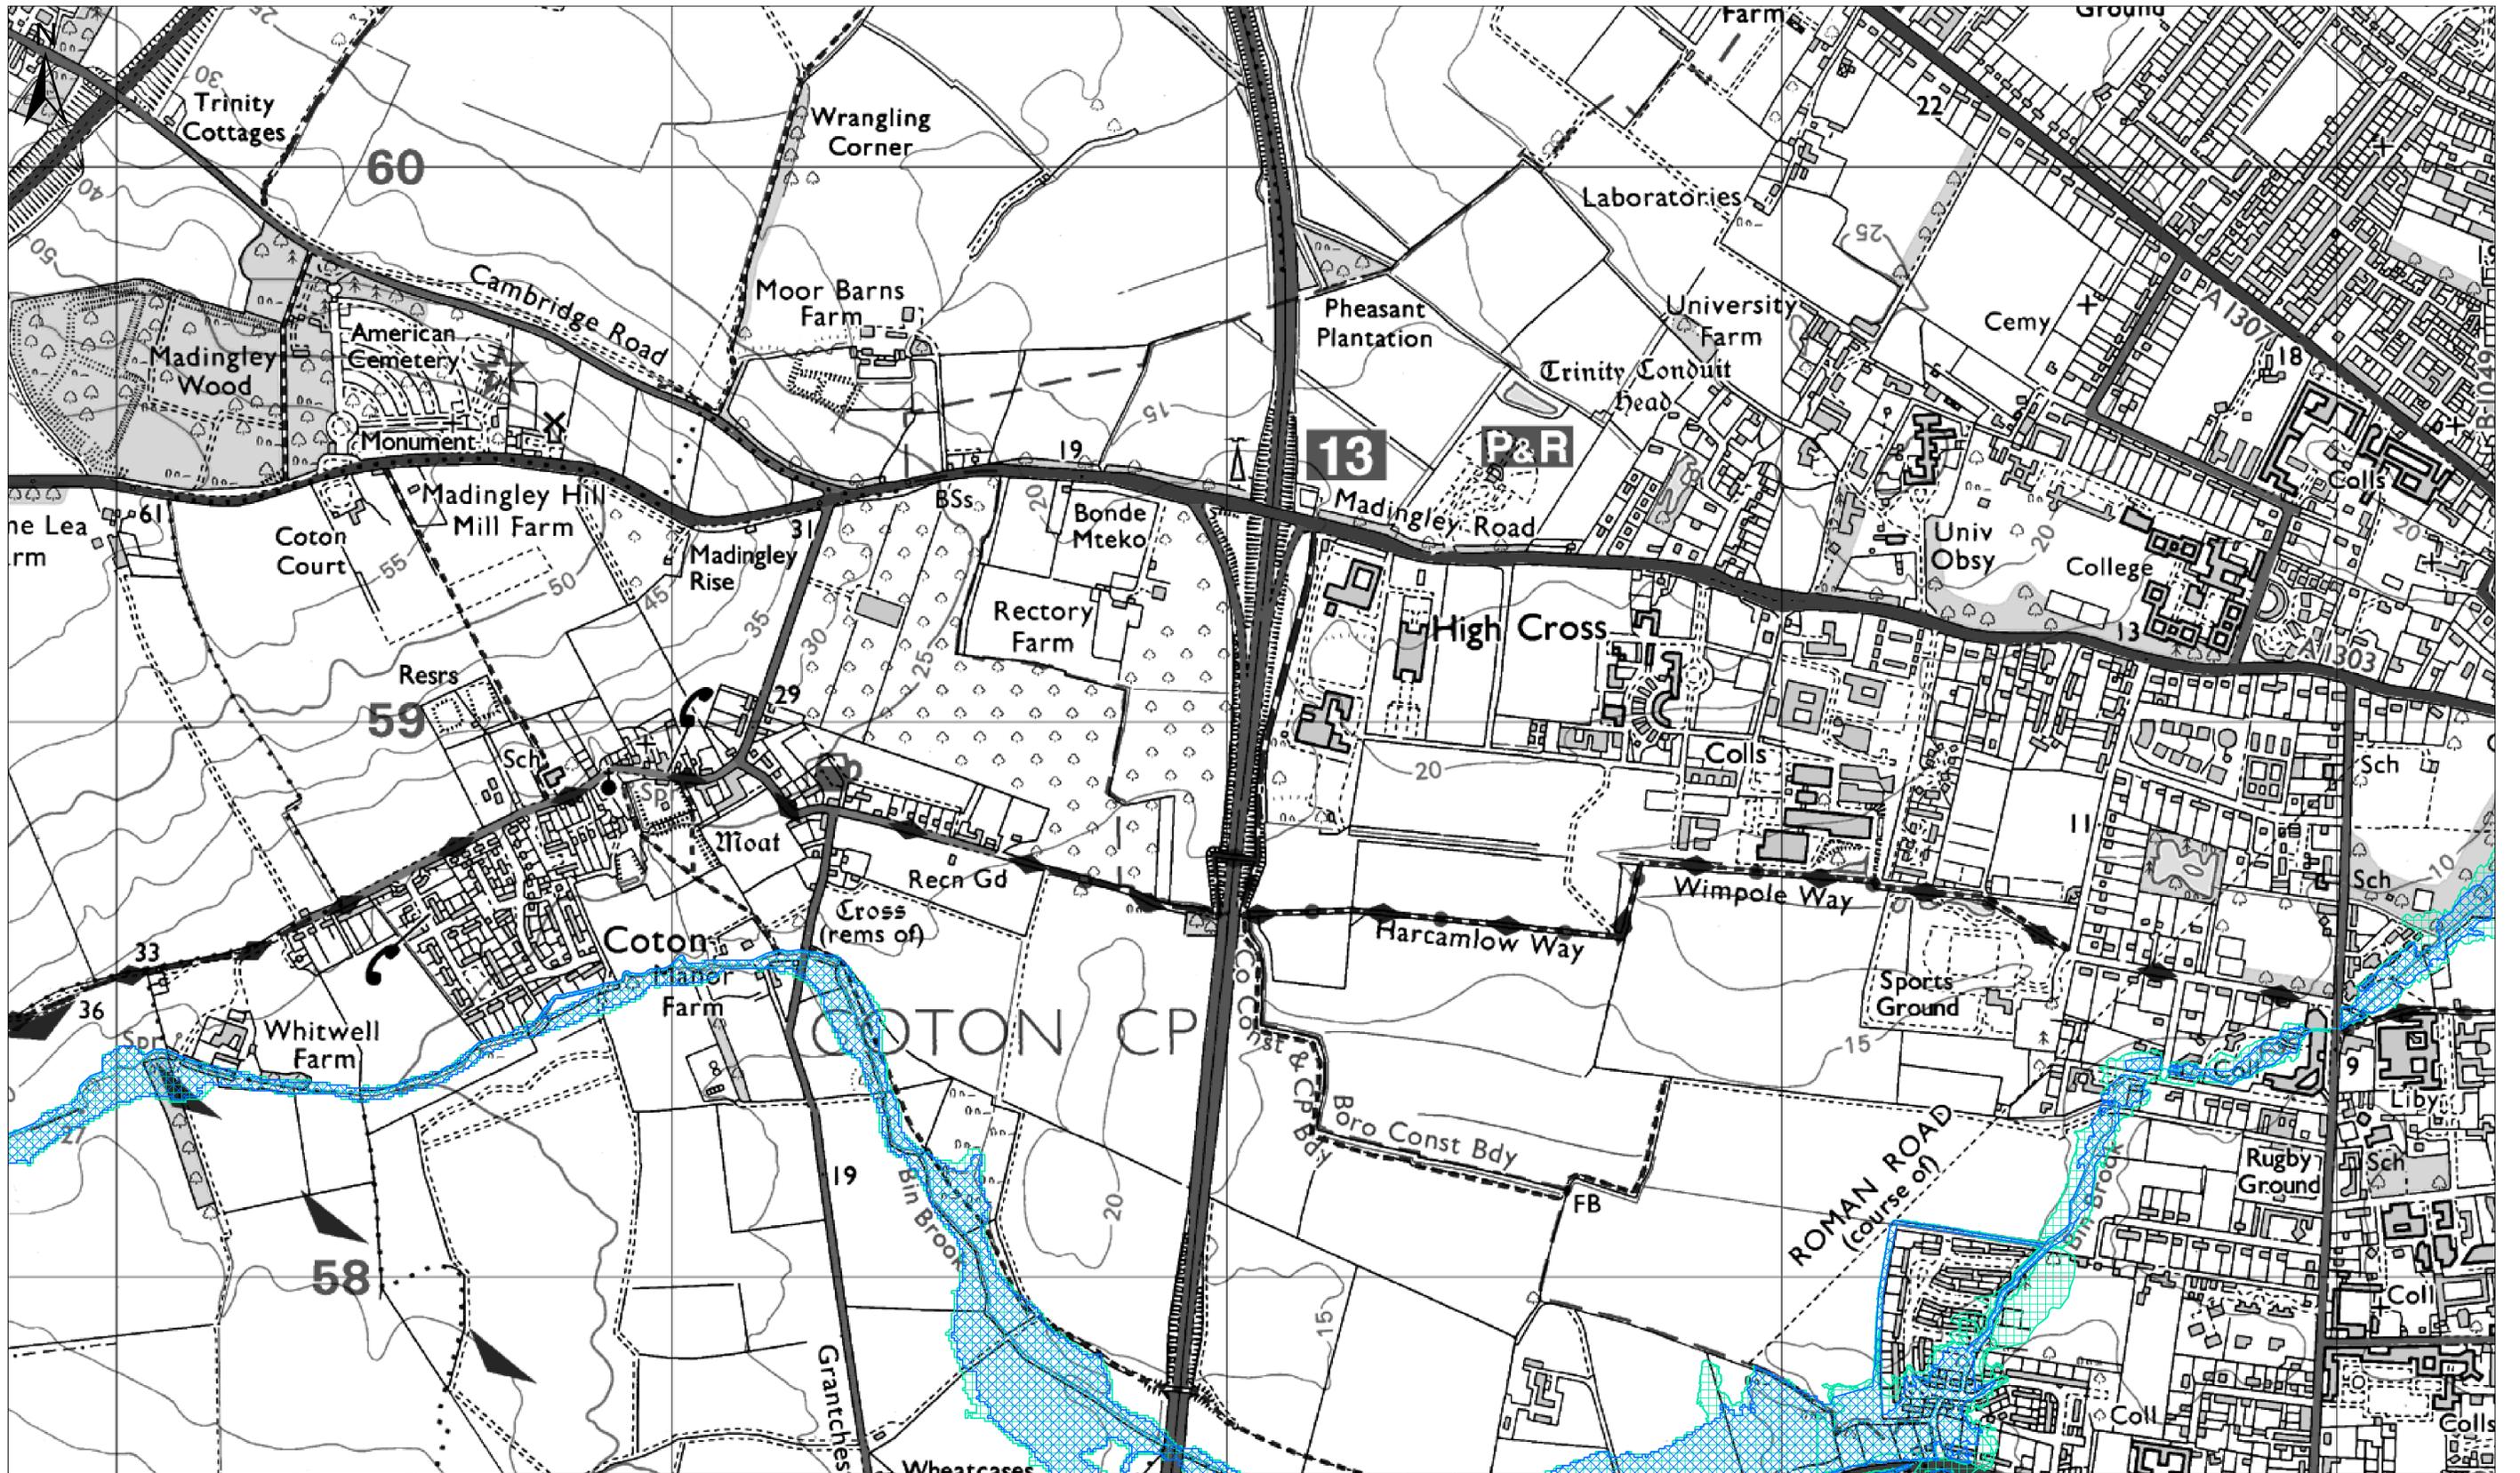

— Rivers (Water Framework Directive)  
 Flood Zone 2  
 Flood Zone 3

This map is reproduced from Ordnance Survey material with the permission of Ordnance Survey on behalf of the controller of Her Majesty's Stationery Office. © Crown Copyright. Unauthorised reproduction infringes Crown copyright and may lead to prosecution or civil proceedings.



CLIENT NAME: City Deal Partners  
 LICENCE NUMBER: 100018928  
 © Natural England copyright.  
 © Historic England 2015.

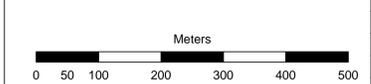

Rev.	Date	Description	By	Chk'd	App'd
P01	27.08.15	DRAFT	CW	SMC	PRM

Drawing Status: **DRAFT**  
**ATKINS**  
 Elizabeth House  
 28 Baddow Road  
 Chelmsford  
 Essex  
 CM2 0DG  
 Tel: +44 (0) 1245 345245  
 Fax: +44 (0) 1245 345010  
 www.atkinsglobal.com  
 Copyright © Atkins Limited (2015)


Project Title		Western Orbital			
Drawing Title		FLOOD CONSTRAINTS SKETCH PAGE 2 OF 8			
Scale	Designed	Drawn	Checked	Authorised	
XXX	TW	TW	XX	XX	
Original Size	Date	Date	Date	Date	
A0	05/02/16	05/02/16	05/02/16	05/02/16	
Drawing Number	Originator	Volume	Project Ref. No.	Revision	
5131840_A428_00	- ATK	- HAC	5134058		
A428	- D	- 001		P01	
Location	Type	Role	Number		

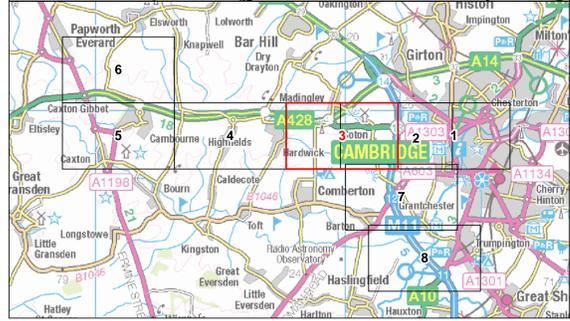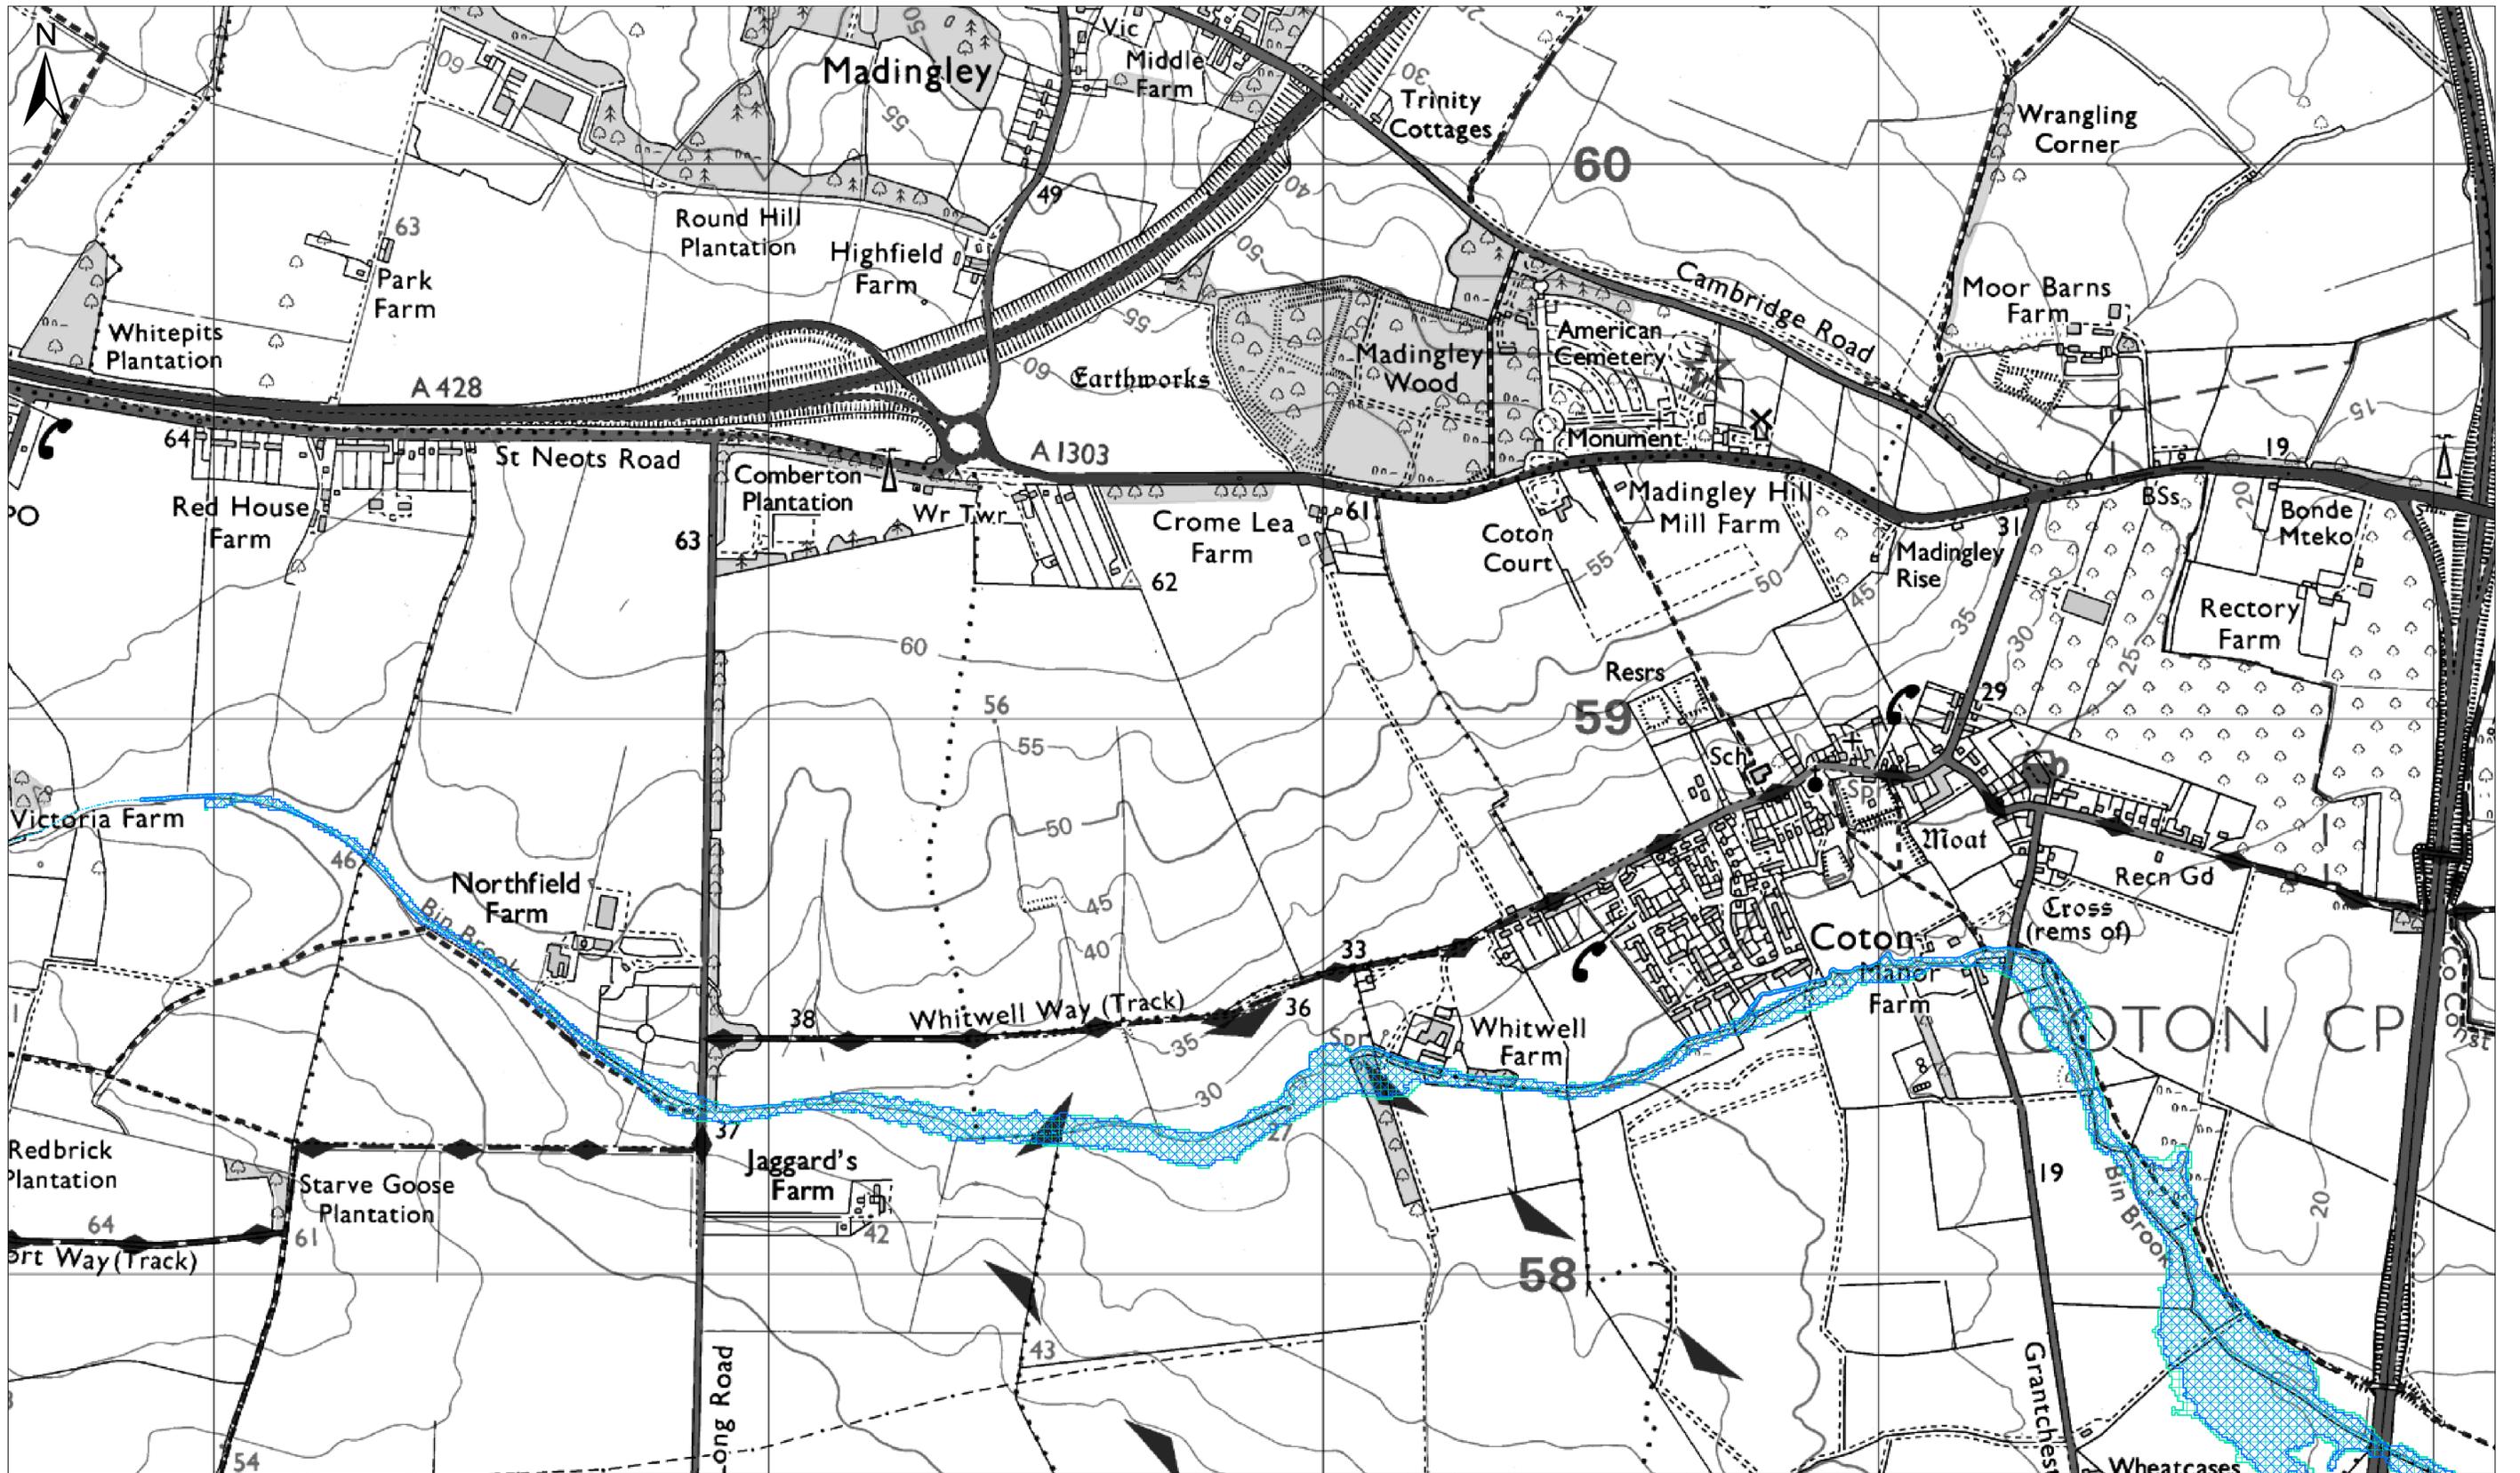

— Rivers (Water Framework Directive)  
 Flood Zone 2  
 Flood Zone 3

This map is reproduced from Ordnance Survey material with the permission of Ordnance Survey on behalf of the controller of Her Majesty's Stationery Office. © Crown Copyright. Unauthorised reproduction infringes Crown copyright and may lead to prosecution or civil proceedings.

CLIENT NAME: City Deal Partners  
 LICENCE NUMBER: 100018928  
 © Natural England copyright.  
 © Historic England 2015.

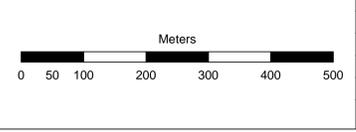

P01	27.08.15	DRAFT	CW	SMC	PRM
Rev.	Date	Description	By	Chk'd	App'd

Drawing Status: **DRAFT**

**ATKINS**




Elizabeth House  
28 Baddow Road  
Chelmsford  
Essex  
CM2 0DG

Tel: +44 (0) 1245 345245  
Fax: +44 (0) 1245 345010  
www.atkinsglobal.com

Copyright © Atkins Limited (2015)

Client: **CITY DEAL PARTNERS**

Suitability	<b>S2</b>			
Project Title	Western Orbital			
Drawing Title	FLOOD CONSTRAINTS SKETCH PAGE 3 OF 8			
Scale	Designed	Drawn	Checked	Authorised
XXX	TW	TW	XX	XX
Original Size	Date	Date	Date	Date
A0	05/02/16	05/02/16	05/02/16	05/02/16
Drawing Number	Originator	Volume	Project Ref. No.	
5131840_A428_00	- ATK	- HAC	5134058	
A428	- D	- 001	Revision	
Location	Type	Role	Number	
			P01	

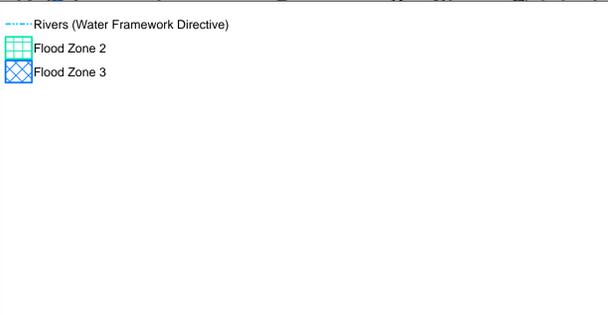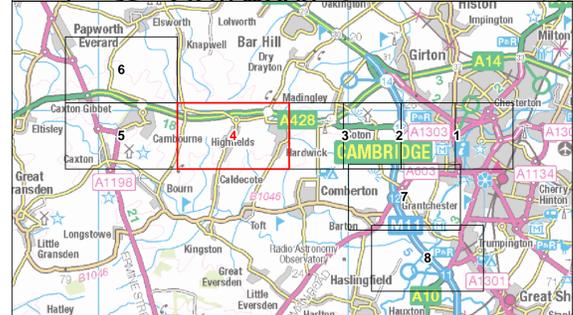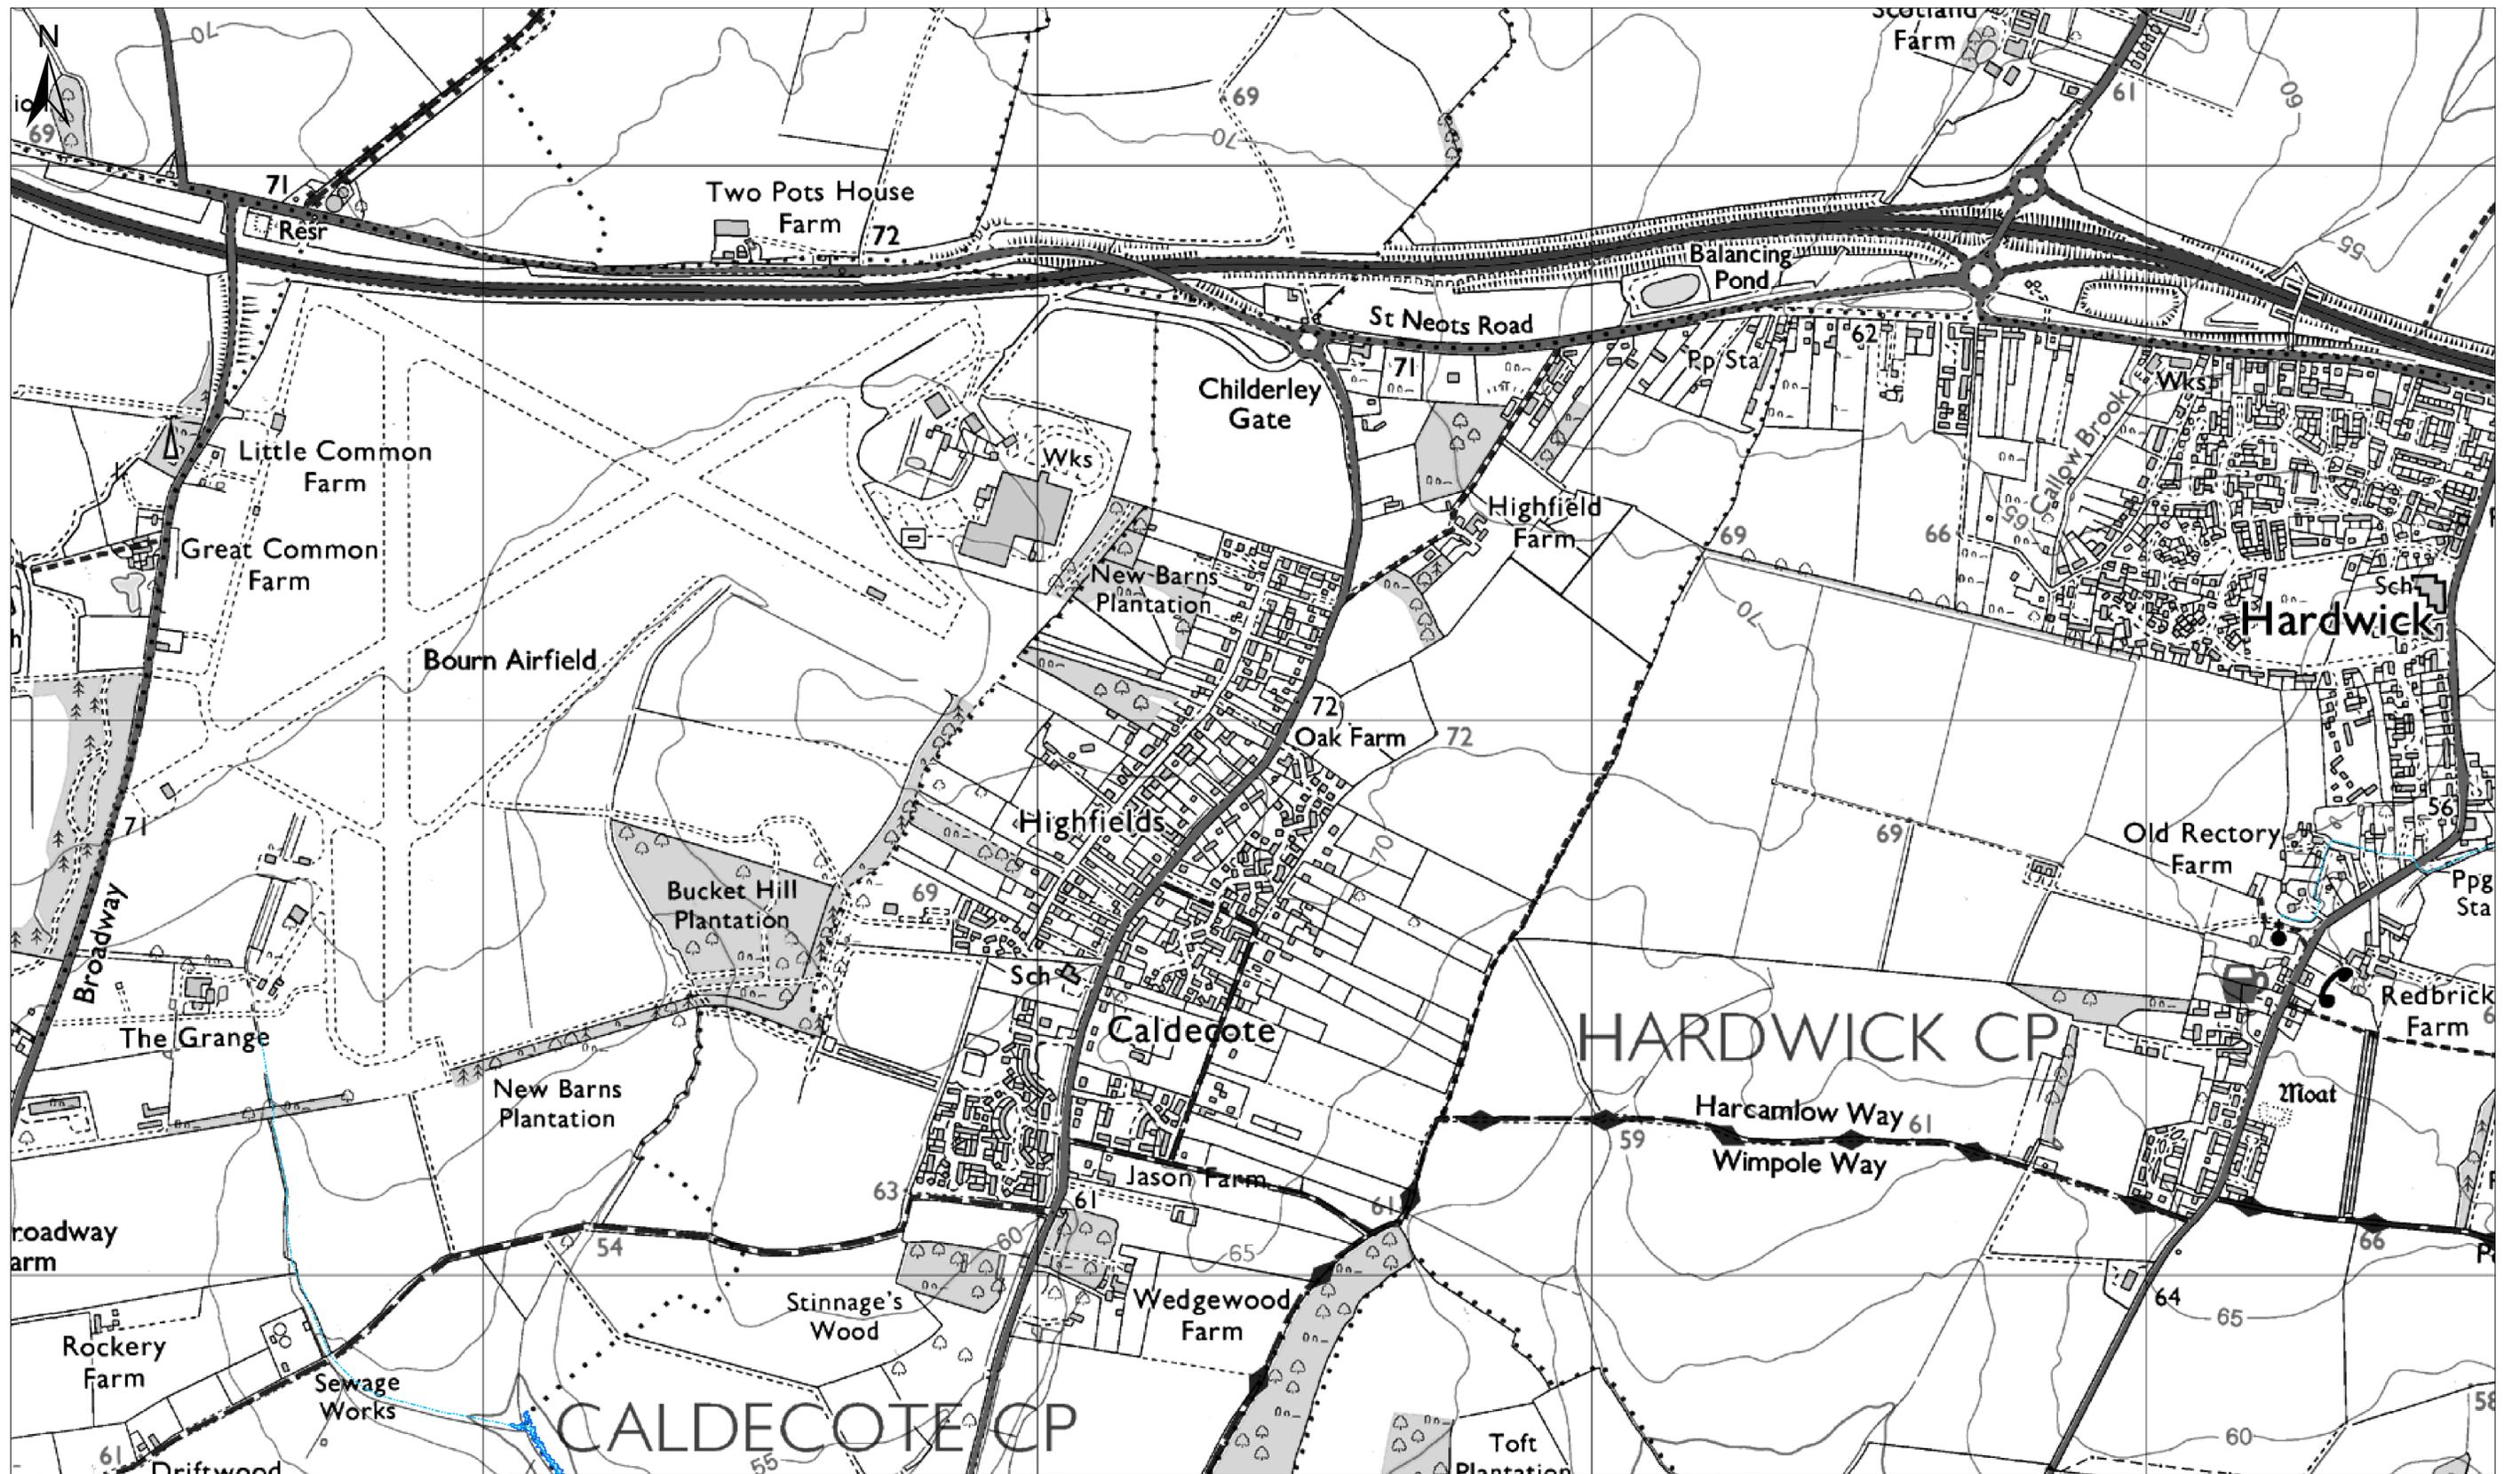

This map is reproduced from Ordnance Survey material with the permission of Ordnance Survey on behalf of the controller of Her Majesty's Stationery Office. © Crown Copyright. Unauthorised reproduction infringes Crown copyright and may lead to prosecution or civil proceedings.

CLIENT NAME: City Deal Partners  
 LICENCE NUMBER: 100018928  
 © Natural England copyright.  
 © Historic England 2015.

Rev.	Date	Description	By	Chk'd	App'd
P01	27.08.15	DRAFT	CW	SMC	PRM

Drawing Status: **DRAFT**

**ATKINS**



Elizabeth House  
 28 Baddow Road  
 Chelmsford  
 Essex  
 CM2 0DG

Tel: +44 (0) 1245 245245  
 Fax: +44 (0) 1245 345010  
 www.atkinsglobal.com

Copyright © Atkins Limited (2015)

Client: **CITY DEAL PARTNERS**


Suitability	Project Title			
<b>S2</b>	Western Orbital			
Drawing Title				
<b>FLOOD CONSTRAINTS SKETCH</b>				
PAGE 4 OF 8				
Scale	Designed	Drawn	Checked	Authorised
XXX	TW	TW	XX	XX
Original Size	Date	Date	Date	Date
A0	05/02/16	05/02/16	05/02/16	05/02/16
Drawing Number	Originator	Volume	Project Ref. No.	
5131840_A428_00	- ATK	- HAC	5134058	
A428	- D	- 001	Revision	
Location	Type	Role	Number	
			P01	

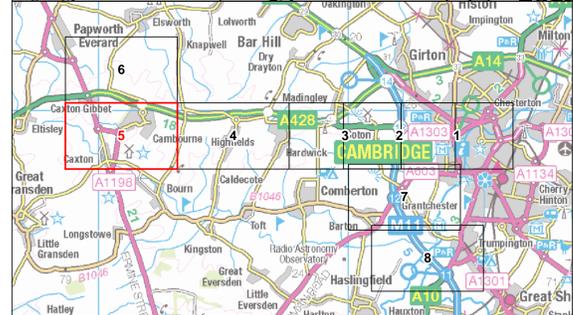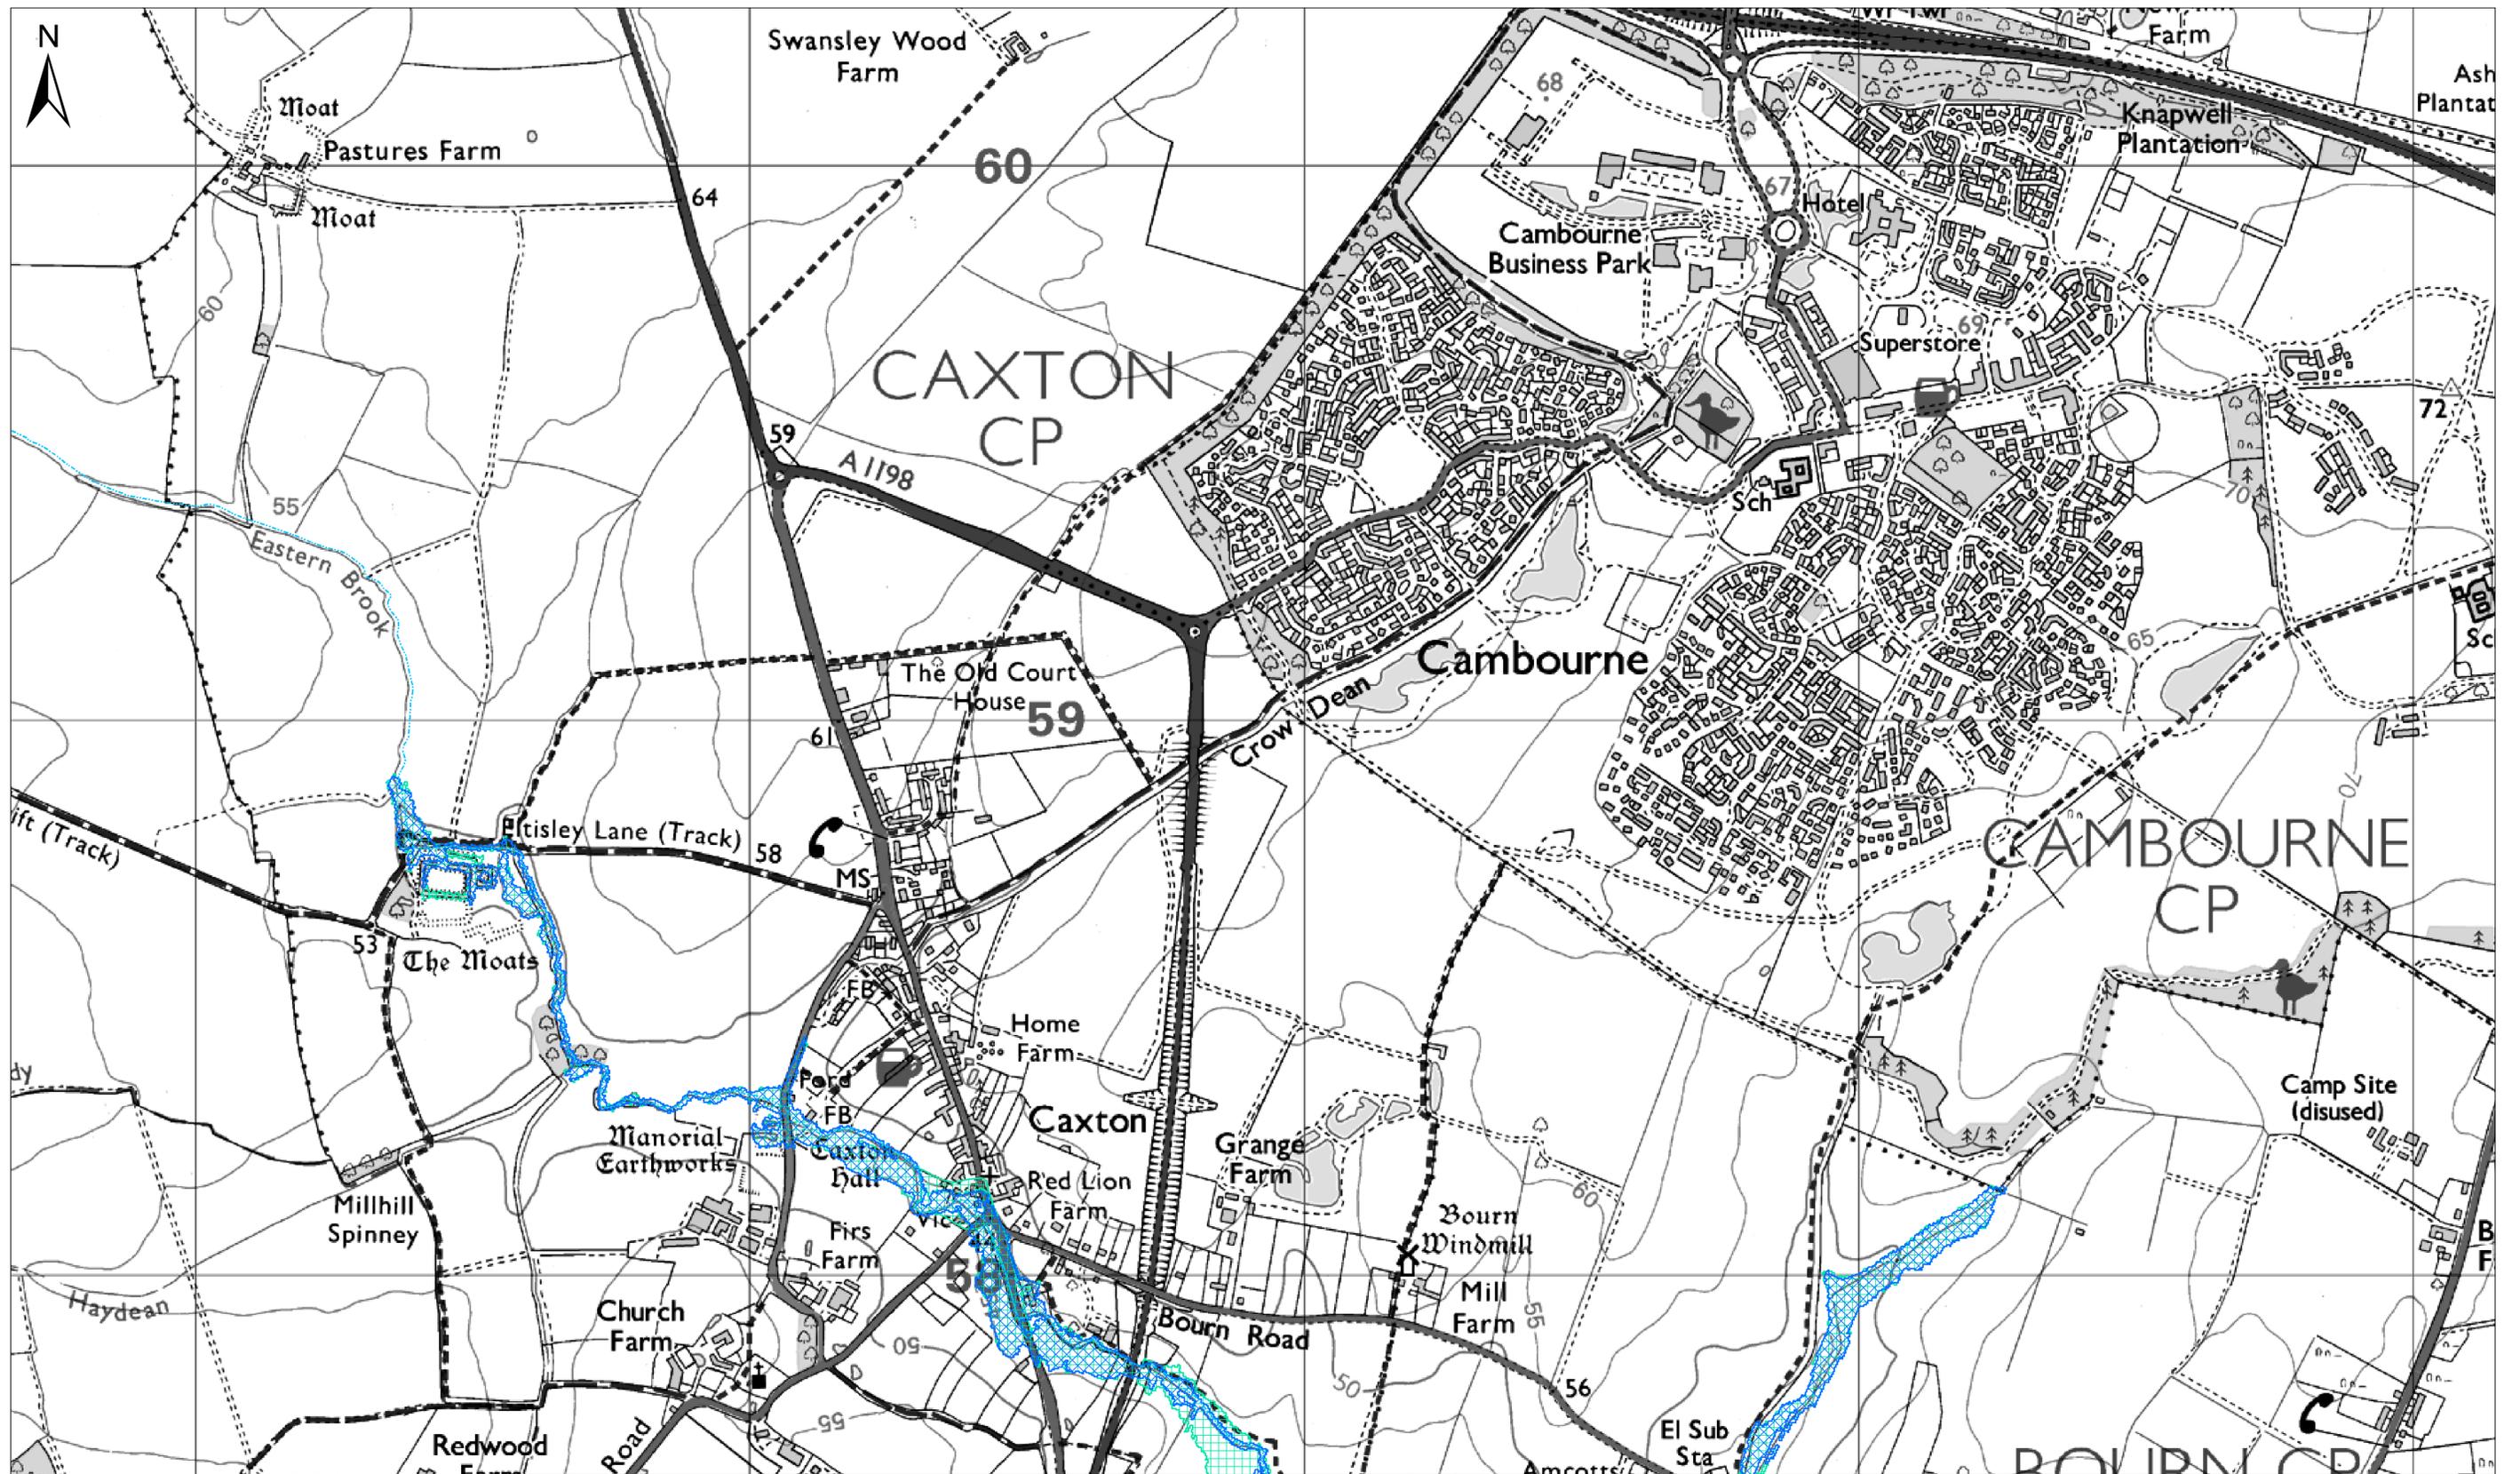

— Rivers (Water Framework Directive)  
 Flood Zone 2  
 Flood Zone 3

This map is reproduced from Ordnance Survey material with the permission of Ordnance Survey on behalf of the controller of Her Majesty's Stationery Office. © Crown Copyright. Unauthorised reproduction infringes Crown copyright and may lead to prosecution or civil proceedings.

CLIENT NAME: City Deal Partners  
 LICENCE NUMBER: 100018928  
 © Natural England copyright.  
 © Historic England 2015.

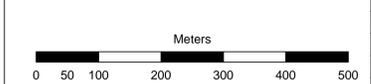

P01	27.08.15	DRAFT	CW	SMC	PRM
Rev.	Date	Description	By	Chk'd	App'd

Drawing Status: **DRAFT**

**ATKINS**


Elizabeth House  
28 Badlow Road  
Chelmsford  
Essex  
CM2 0DG

Tel: +44 (0) 1245 345245  
Fax: +44 (0) 1245 345010

Copyright © Atkins Limited (2015)      www.atkinsglobal.com

Client: **CITY DEAL PARTNERS**


Suitability	Project Title			
<b>S2</b>	Western Orbital			
Drawing Title				
<b>FLOOD CONSTRAINTS SKETCH</b> PAGE 5 OF 8				
Scale	Designed	Drawn	Checked	Authorised
XXX	TW	TW	XX	XX
Original Size	Date	Date	Date	Date
A0	05/02/16	05/02/16	05/02/16	05/02/16
Drawing Number	Originator	Volume	Project Ref. No.	
5131840_A428_00	- ATK	- HAC	5134058	
A428	- D	- 001	Revision	
Location	Type	Role	Number	
			P01	

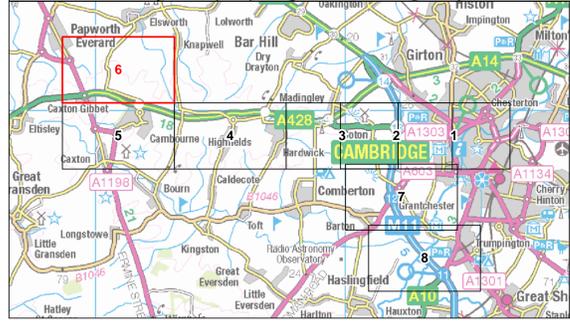

- Rivers (Water Framework Directive)
- Flood Zone 2
- Flood Zone 3

This map is reproduced from Ordnance Survey material with the permission of Ordnance Survey on behalf of the controller of Her Majesty's Stationery Office. © Crown Copyright. Unauthorised reproduction infringes Crown copyright and may lead to prosecution or civil proceedings.

CLIENT NAME: City Deal Partners  
 LICENCE NUMBER: 100018928  
 © Natural England copyright.  
 © Historic England 2015.

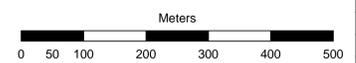

Rev.	Date	Description	By	Chk'd	App'd
P01	27.08.15	DRAFT	CW	SMC	PRM

Drawing Status: **DRAFT**

**ATKINS**



Elizabeth House  
 28 Baddow Road  
 Chelmsford  
 Essex  
 CM2 0DG

Tel: +44 (0) 1245 245245  
 Fax: +44 (0) 1245 345010  
 www.atkinsglobal.com

Copyright © Atkins Limited (2015)

Client: **CITY DEAL PARTNERS**


Project Title		Western Orbital			
Drawing Title		FLOOD CONSTRAINTS SKETCH PAGE 6 OF 8			
Scale	Designed	Drawn	Checked	Authorised	
XXX	TW	TW	XX	XX	
Original Size	Date	Date	Date	Date	
A0	05/02/16	05/02/16	05/02/16	05/02/16	
Drawing Number	Originator	Volume	Project Ref. No.		
5131840_A428_00	- ATK	- HAC	5134058		
A428	- D	- 001	Revision		
Location	Type	Role	Number		P01

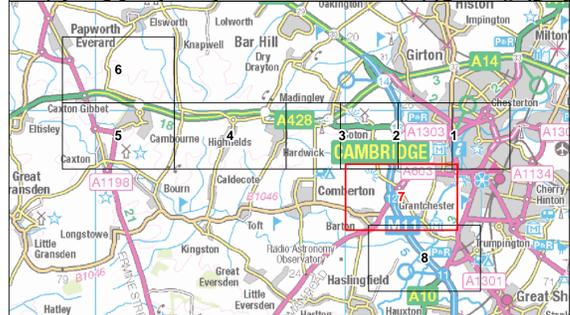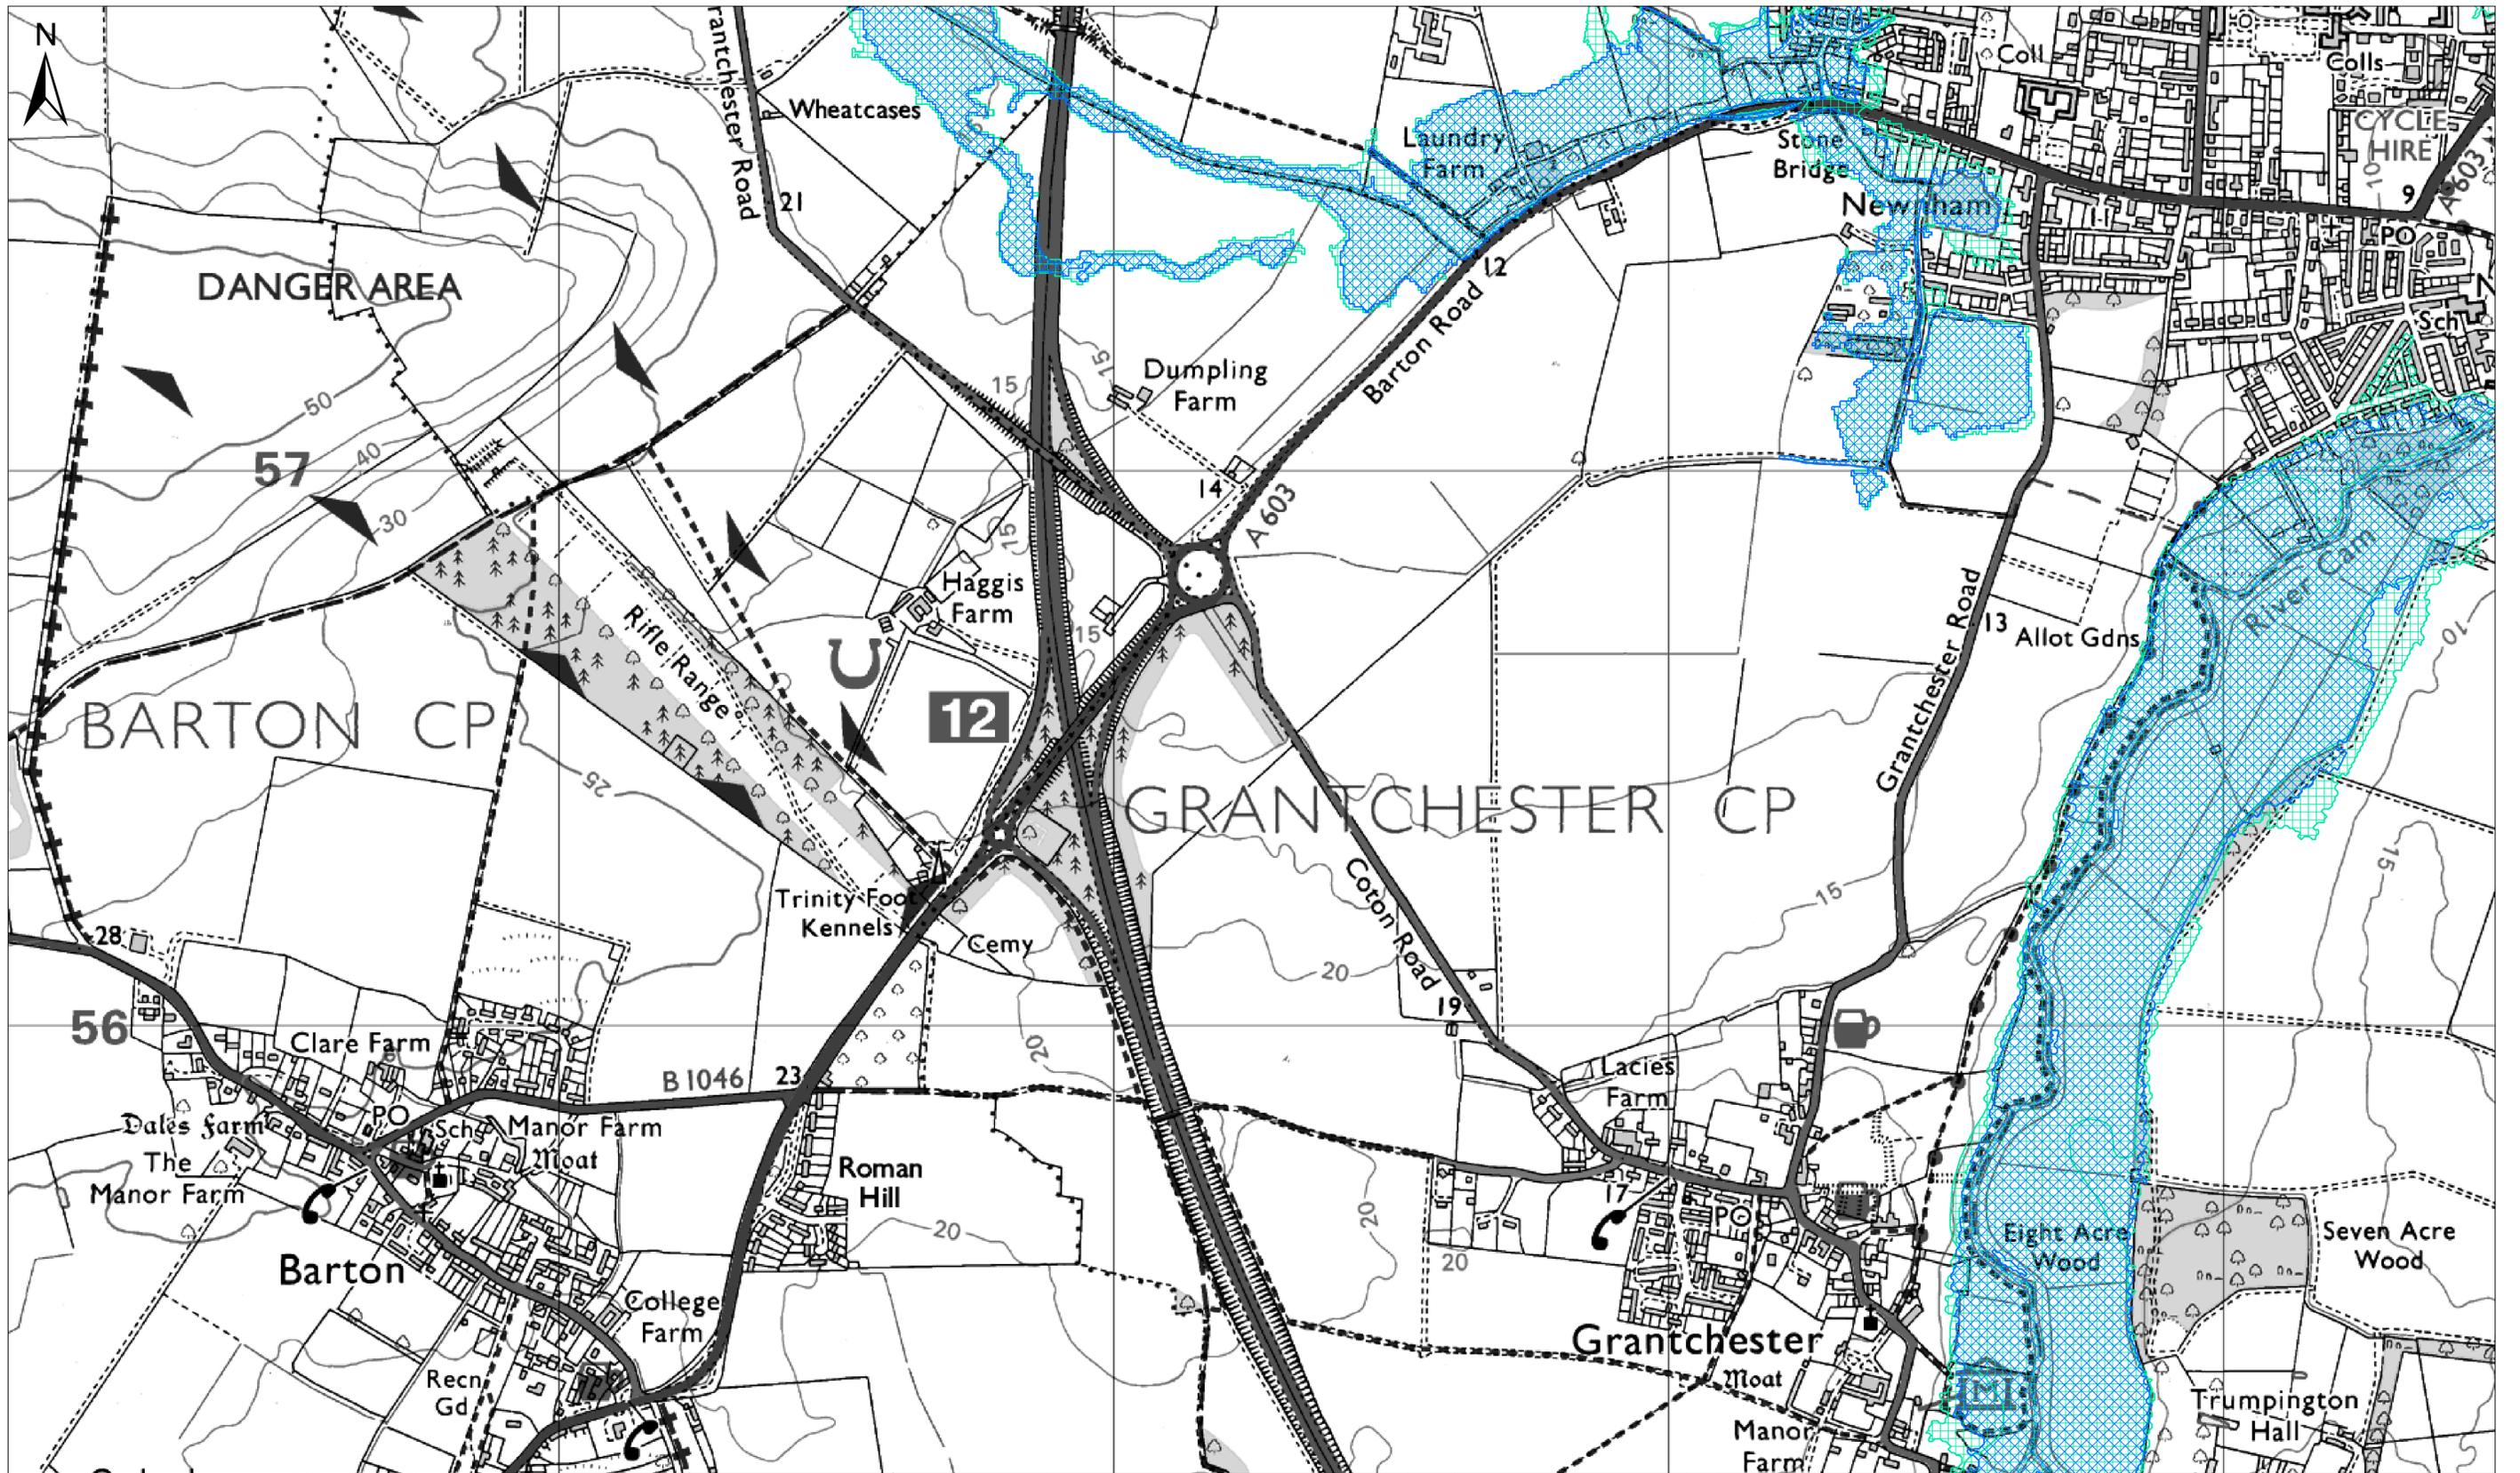

— Rivers (Water Framework Directive)  
 Flood Zone 2  
 Flood Zone 3

This map is reproduced from Ordnance Survey material with the permission of Ordnance Survey on behalf of the controller of Her Majesty's Stationery Office. © Crown Copyright. Unauthorised reproduction infringes Crown copyright and may lead to prosecution or civil proceedings.

CLIENT NAME: City Deal Partners  
 LICENCE NUMBER: 100018928  
 © Natural England copyright.  
 © Historic England 2015.

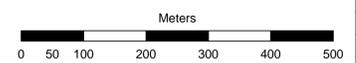

Rev.	Date	Description	By	Chk'd	App'd
P01	27.08.15	DRAFT	CW	SMC	PRM

Drawing Status: **DRAFT**

**ATKINS**



Elizabeth House  
28 Baddow Road  
Chelmsford  
Essex  
CM2 0DG

Tel: +44 (0) 1245 345245  
Fax: +44 (0) 1245 345010  
www.atkinsglobal.com

Copyright © Atkins Limited (2015)

Client: **CITY DEAL PARTNERS**

Suitability	<b>S2</b>			
Project Title	Western Orbital			
Drawing Title	FLOOD CONSTRAINTS SKETCH PAGE 7 OF 8			
Scale	Designed	Drawn	Checked	Authorised
XXX	TW	TW	XX	XX
Original Size	Date	Date	Date	Date
A0	05/02/16	05/02/16	05/02/16	05/02/16
Drawing Number	Originator	Volume	Project Ref. No.	
5131840_A428_00 - ATK	- ATK	- HAC	5134058	
A428	- D	- 001	Revision	
Location	Type	Role	Number	
			P01	

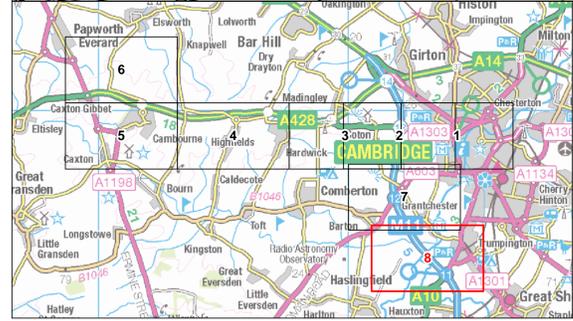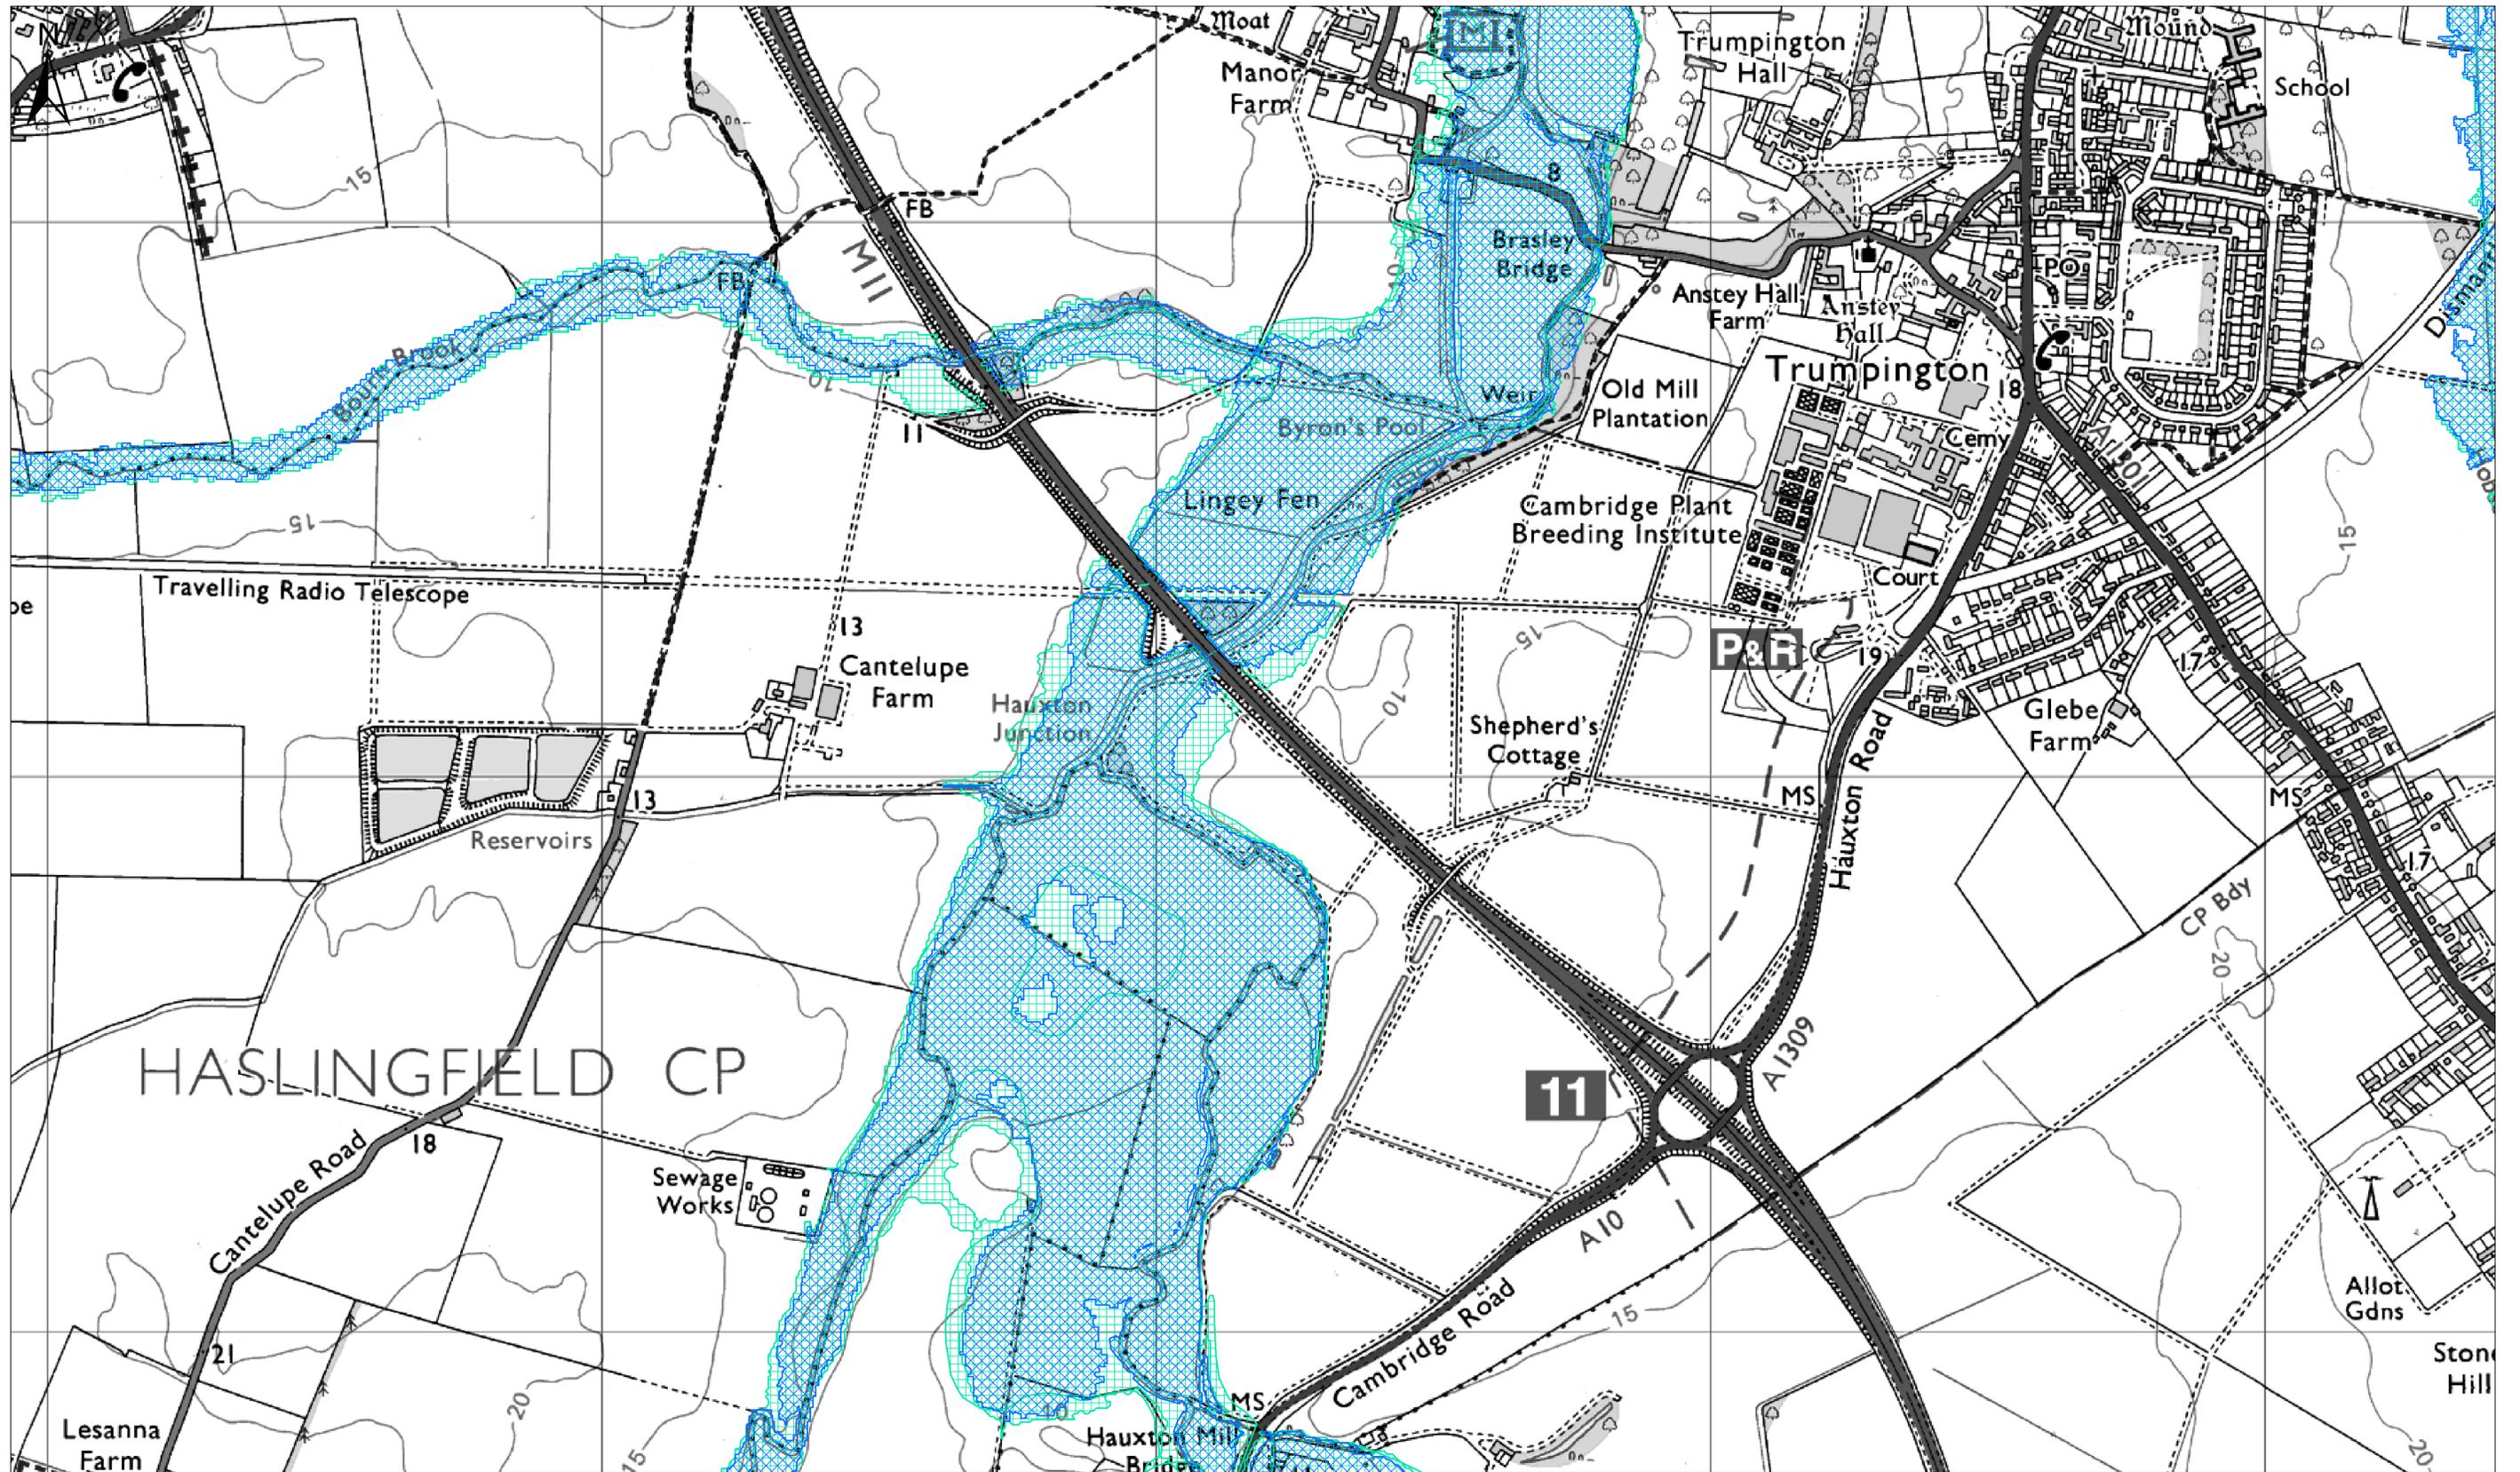

— Rivers (Water Framework Directive)  
 Flood Zone 2  
 Flood Zone 3

CLIENT NAME: City Deal Partners  
 LICENCE NUMBER: 100018928  
 © Natural England copyright.  
 © Historic England 2015.

Meters

0 50 100 200 300 400 500

This map is reproduced from Ordnance Survey material with the permission of Ordnance Survey on behalf of the controller of Her Majesty's Stationery Office. © Crown Copyright. Unauthorised reproduction infringes Crown copyright and may lead to prosecution or civil proceedings.

P01	27.08.15	DRAFT	CW	SMC	PRM
Rev.	Date	Description	By	Chk'd	App'd

Drawing Status: **DRAFT**

**ATKINS**

Elizabeth House  
28 Badlow Road  
Chelmsford  
Essex  
CM2 0DG

Tel: +44 (0) 1245 345245  
Fax: +44 (0) 1245 345010  
www.atkinsglobal.com

Copyright © Atkins Limited (2015)

Client: **CITY DEAL PARTNERS**

Suitability	<b>S2</b>			
Project Title	Western Orbital			
Drawing Title	FLOOD CONSTRAINTS SKETCH PAGE 8 OF 8			
Scale	Designed	Drawn	Checked	Authorised
XXX	TW	TW	XX	XX
Original Size	Date	Date	Date	Date
A0	05/02/16	05/02/16	05/02/16	05/02/16
Drawing Number	Originator	Volume	Project Ref. No.	
5131840_A428_00	- ATK	- HAC	5134058	
A428	- D	- 001	Revision	
Location	Type	Role	Number	P01