



Figure 3

Key
 **Proposed Site**

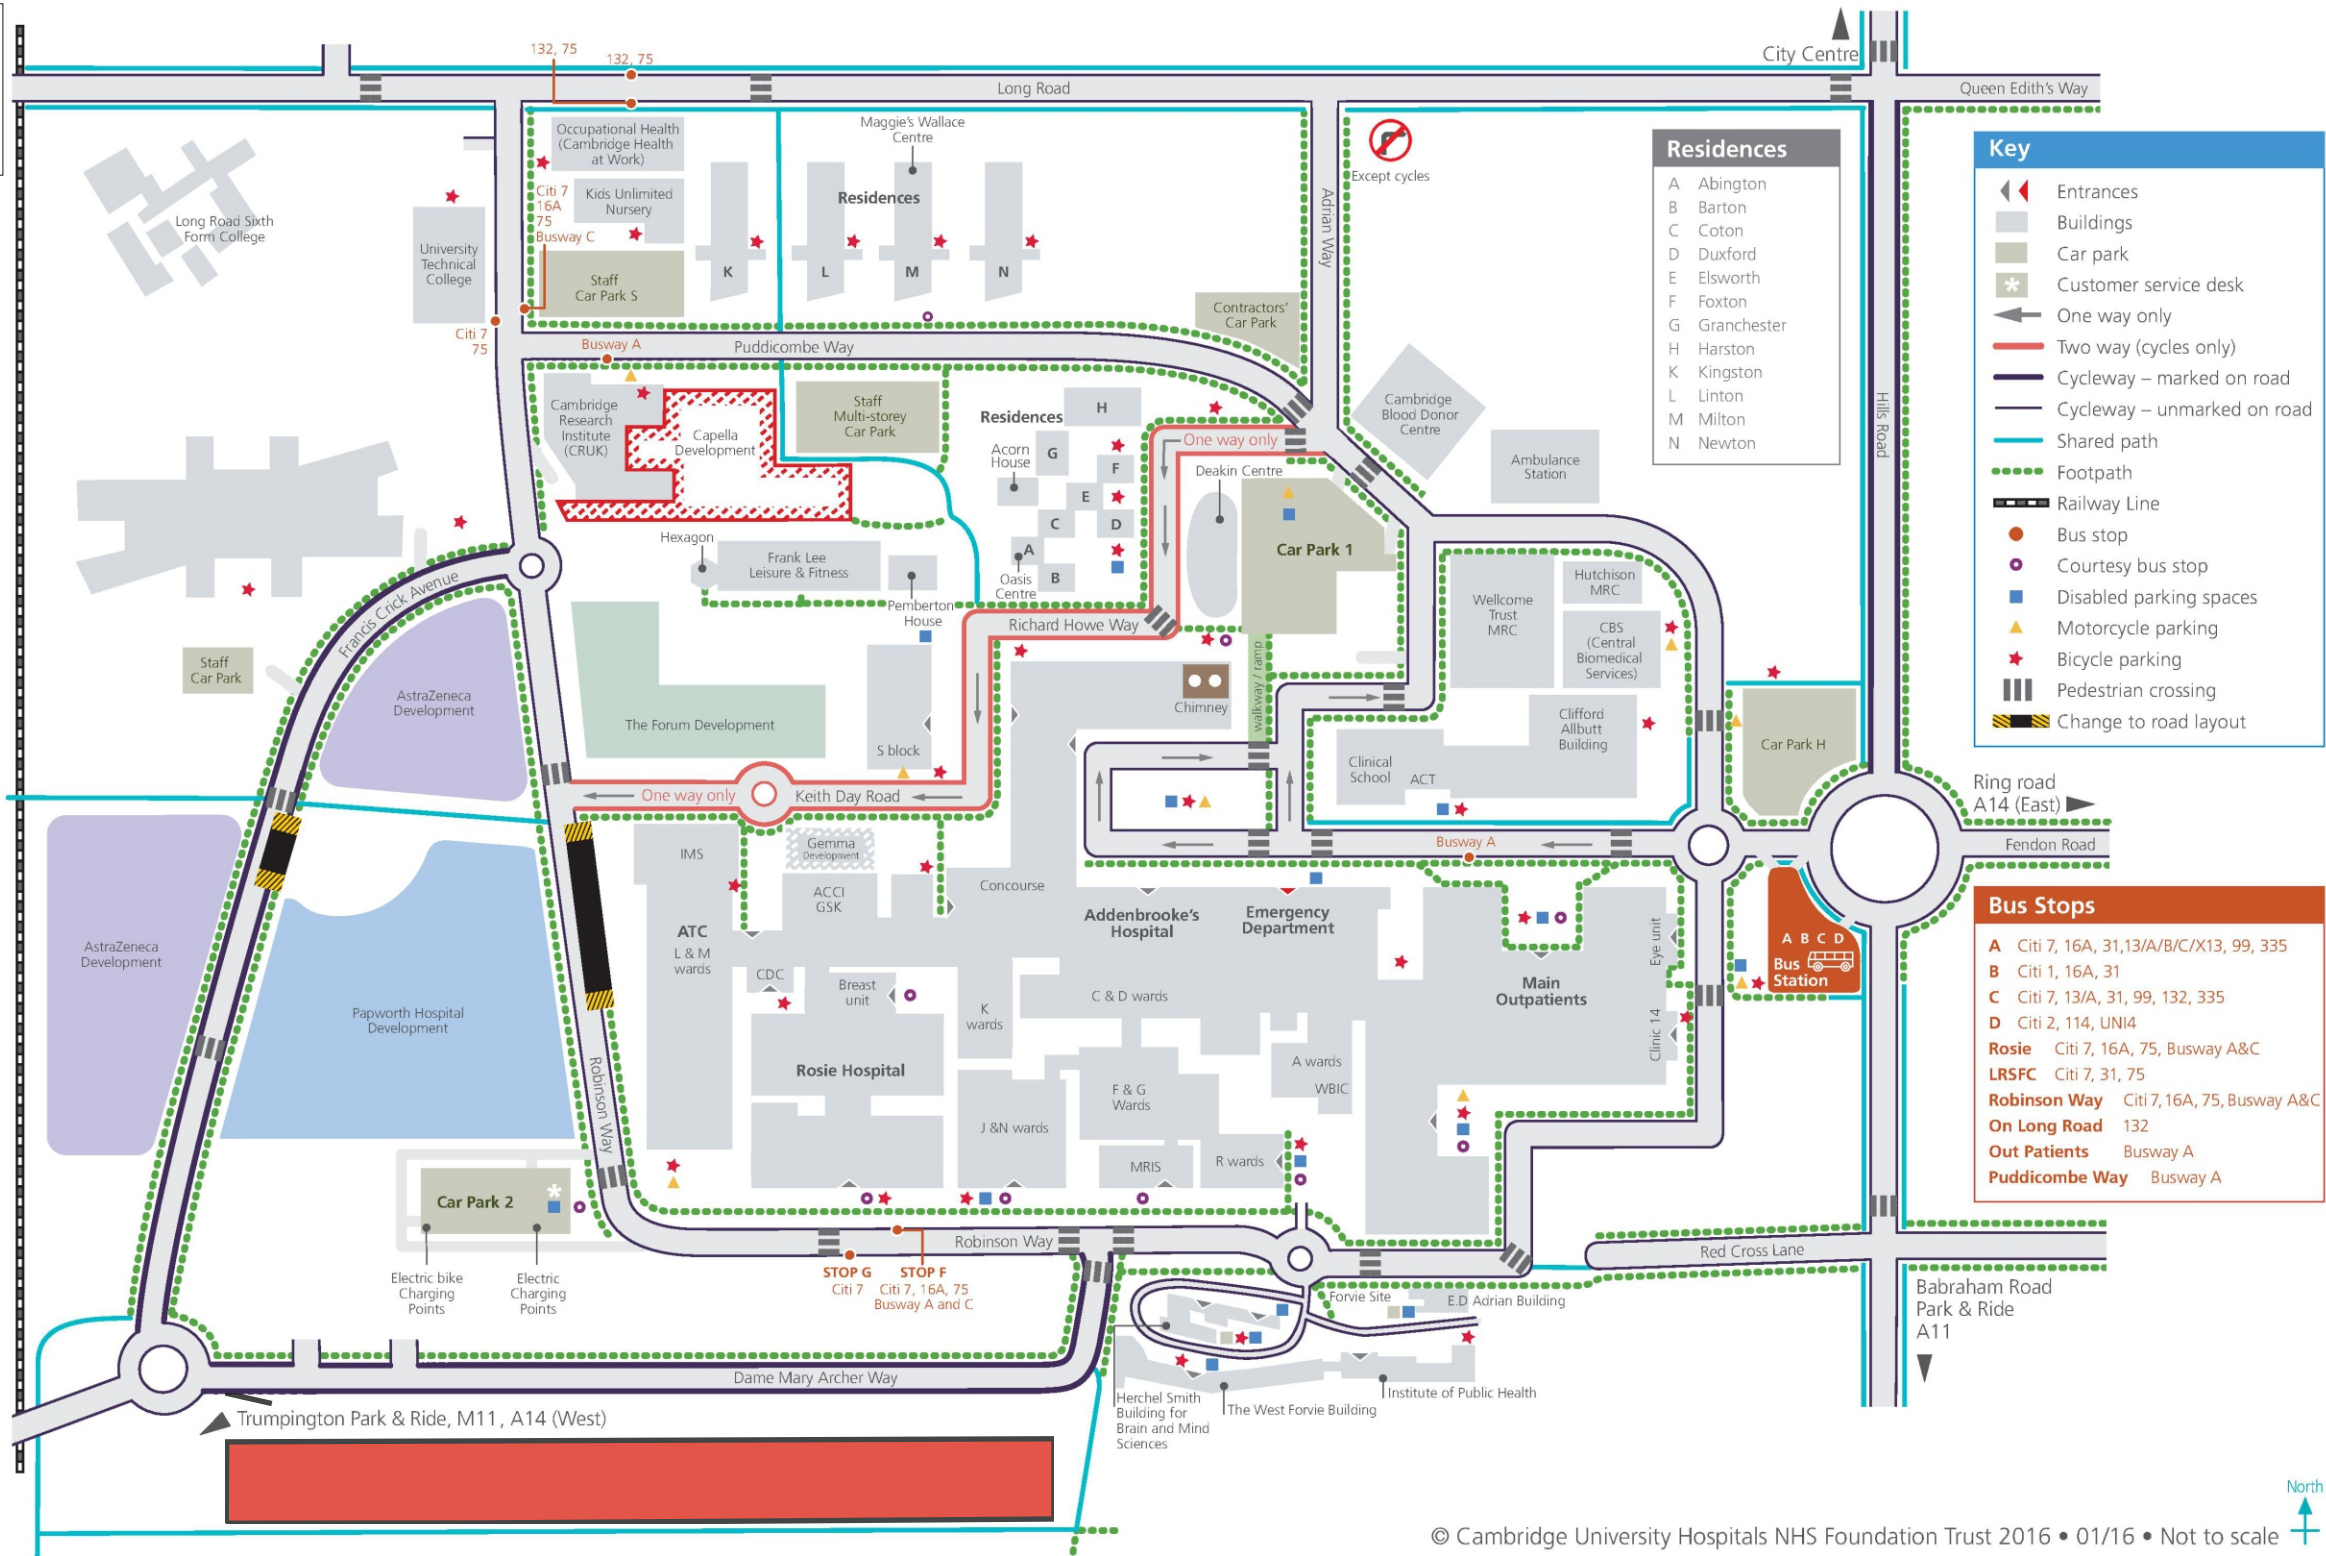

© Cambridge University Hospitals NHS Foundation Trust 2016 • 01/16 • Not to scale

Figure 4

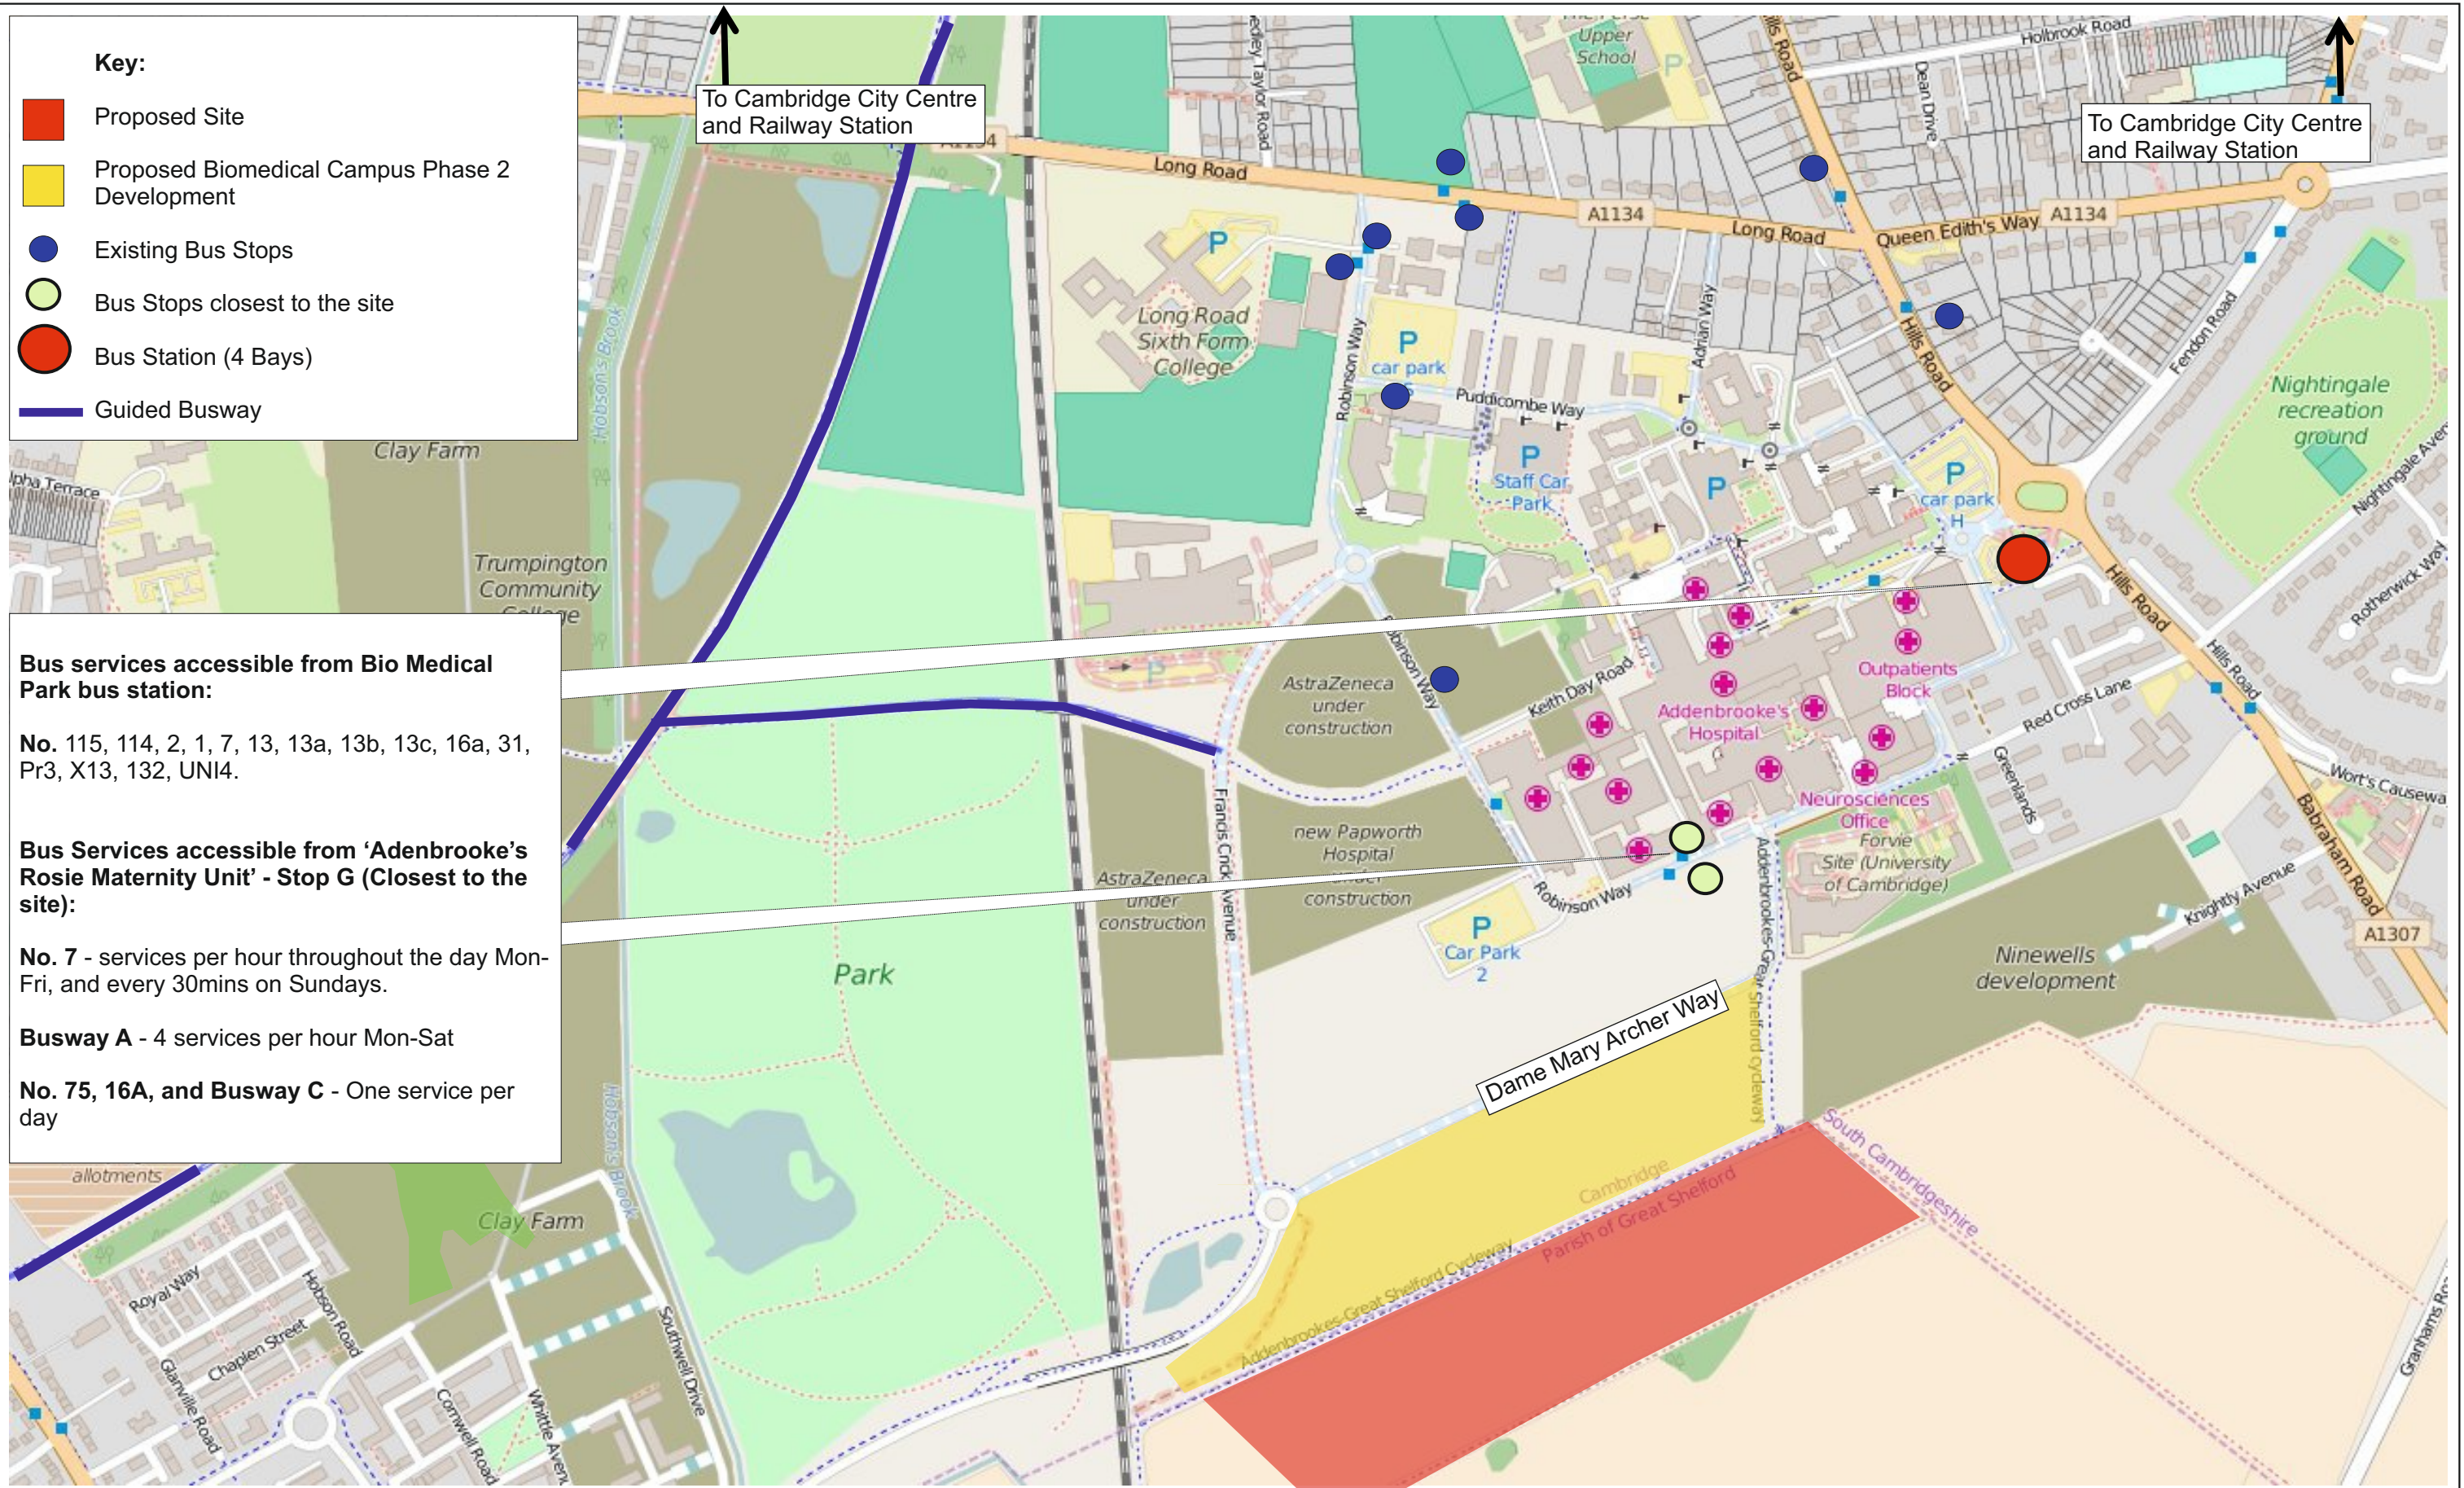

Client
Carter Jonas

"© OpenStreetMap contributors"

Proposed Extension to Cambridge Bio Medical Campus

Access to Existing Bus Services

Date	18/07/2016	FIGURE 4
Scale	N/A	
Drawn by	JH	
Checked by	CM	

Figure 5



the busway stops

the busway routes


- ROUTE **A** — run by Stagecoach
- ROUTE **B** — run by Stagecoach
- ROUTE **C** — run by Whippet
- ROUTE **R** — run by Stagecoach
- occasional journeys

Key

Proposed Site (Approx.)

Mark	Revision	JH	CM
Date	07/07/2016	Drawn	Chkd
Scale	N/A	FIGURE 5	
Drawn by	JH		
Checked by	CM		

Figure 6

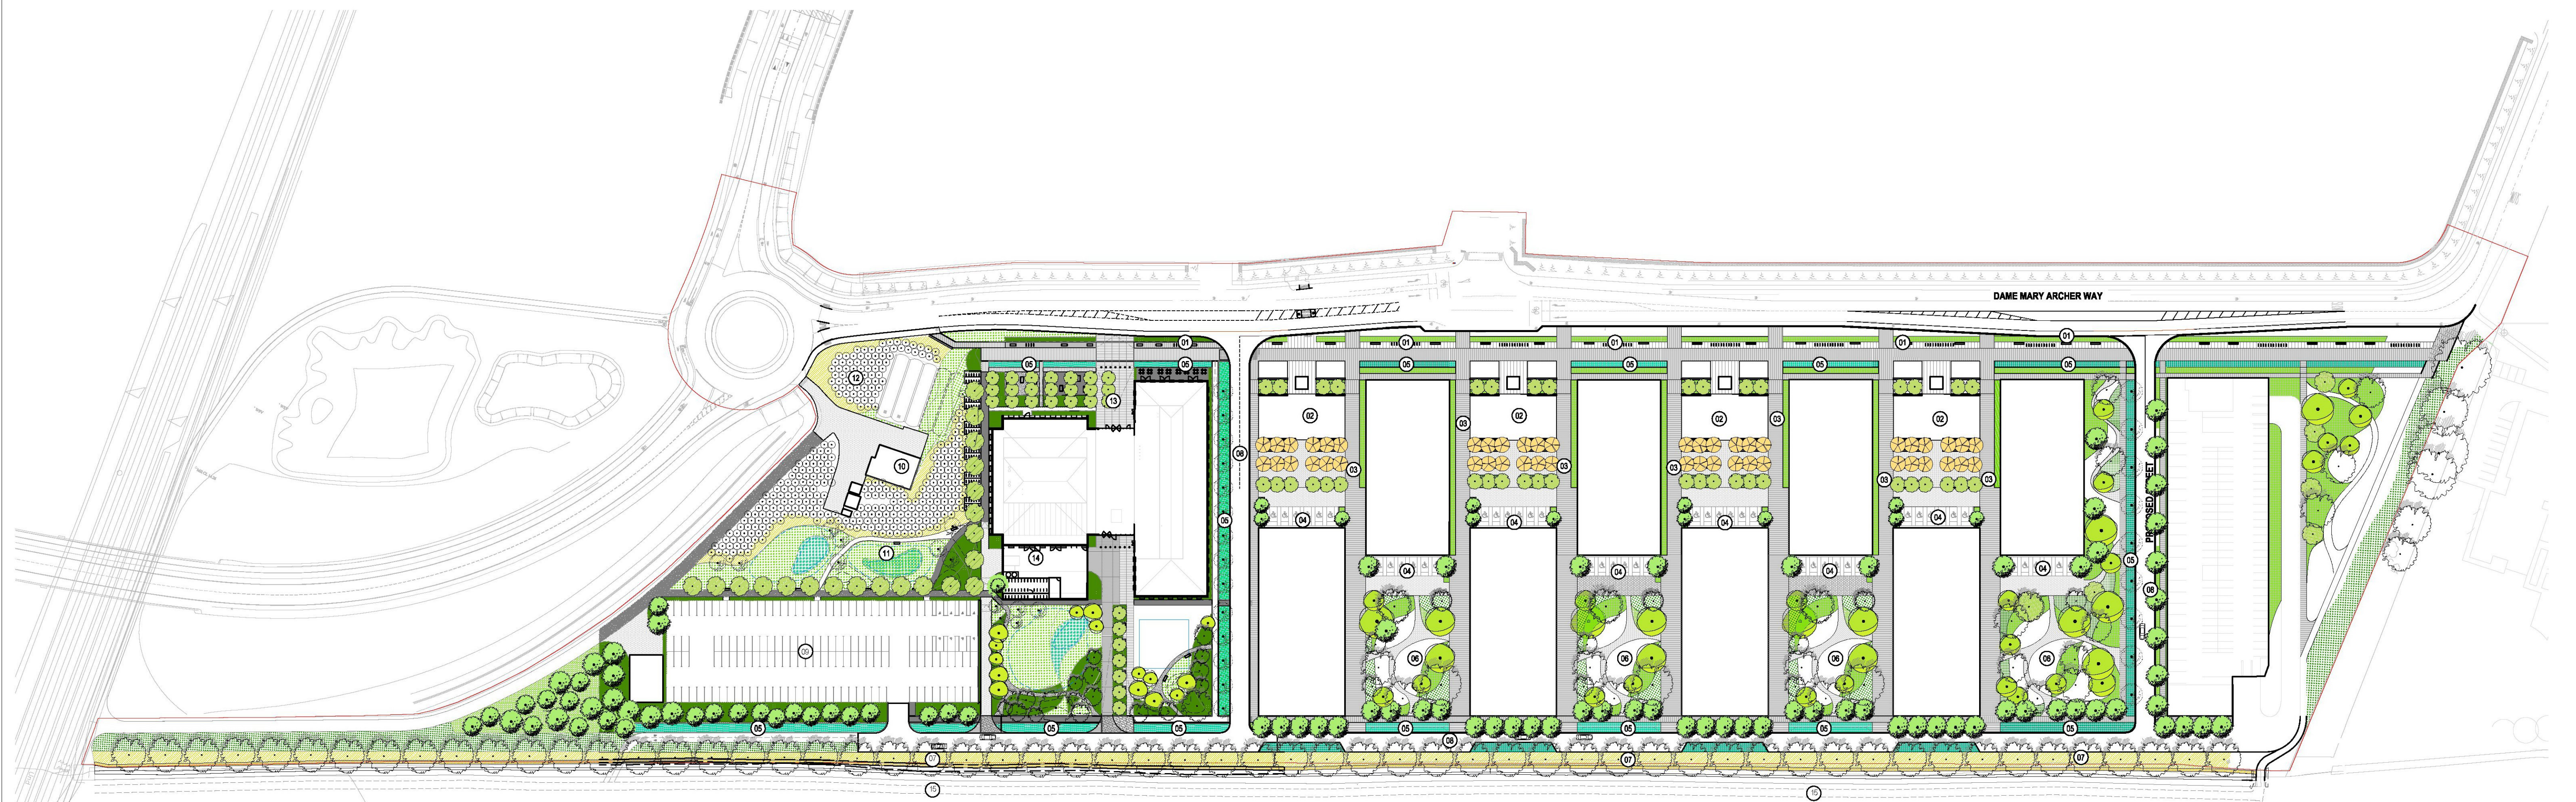

LEGEND

- Red line boundary
- ① The Northern promenade
- ② Northern Quads
- ③ N/S secondary links/shared surfaces
- ④ Parking pockets
- ⑤ SUDS/raingardens/swales
- ⑥ Southern Quads
- ⑦ The Southern Edge
- ⑧ Proposed access road
- ⑨ Temporary car park/Multi storey car park
- ⑩ Existing Pump house
- ⑪ The entrance park
- ⑫ Existing woodland matrix planting retained
- ⑬ Entrance area to ABCAM
- ⑭ Service yard to ABCAM building
- ⑮ Existing cycle way

rev	details	by	date	rev	details	by	date
D00	Draft issue for comments	PS	11.12.2015				
D01	Planning Issue	LH	26.01.2016				

Notes

1.0 Do not scale from drawing, use figured dimensions only
 1.1 All dimensions to be checked onsite
 1.2 This drawing to be read in conjunction with all other Gillespies drawings and specifications

Project title
**Cambridge Biomedical Campus
 PHASE 2**

Drawing title
LANDSCAPE MASTERPLAN

Drawing number
0X5177-1-105

Drawing Status Revision
PLANNING **D01**


Date	Scale	Drawn	Checked
25.11.15	1:1000 @ A1	LH	EG

© copyright GILLESPIES LLP, all rights reserved

Client
CAMBRIDGE MEDIAPARK LIMITED
 Marketing Suite Francis Cook Avenue Cambridge CB2 0AA
 P: 01223 248800

GILLESPIES
1 St John's Square, London EC1M 4EP
 P: 020 7253 2929 F: 020 7253 3900 E: design.team@gillespies.co.uk

Figure 7

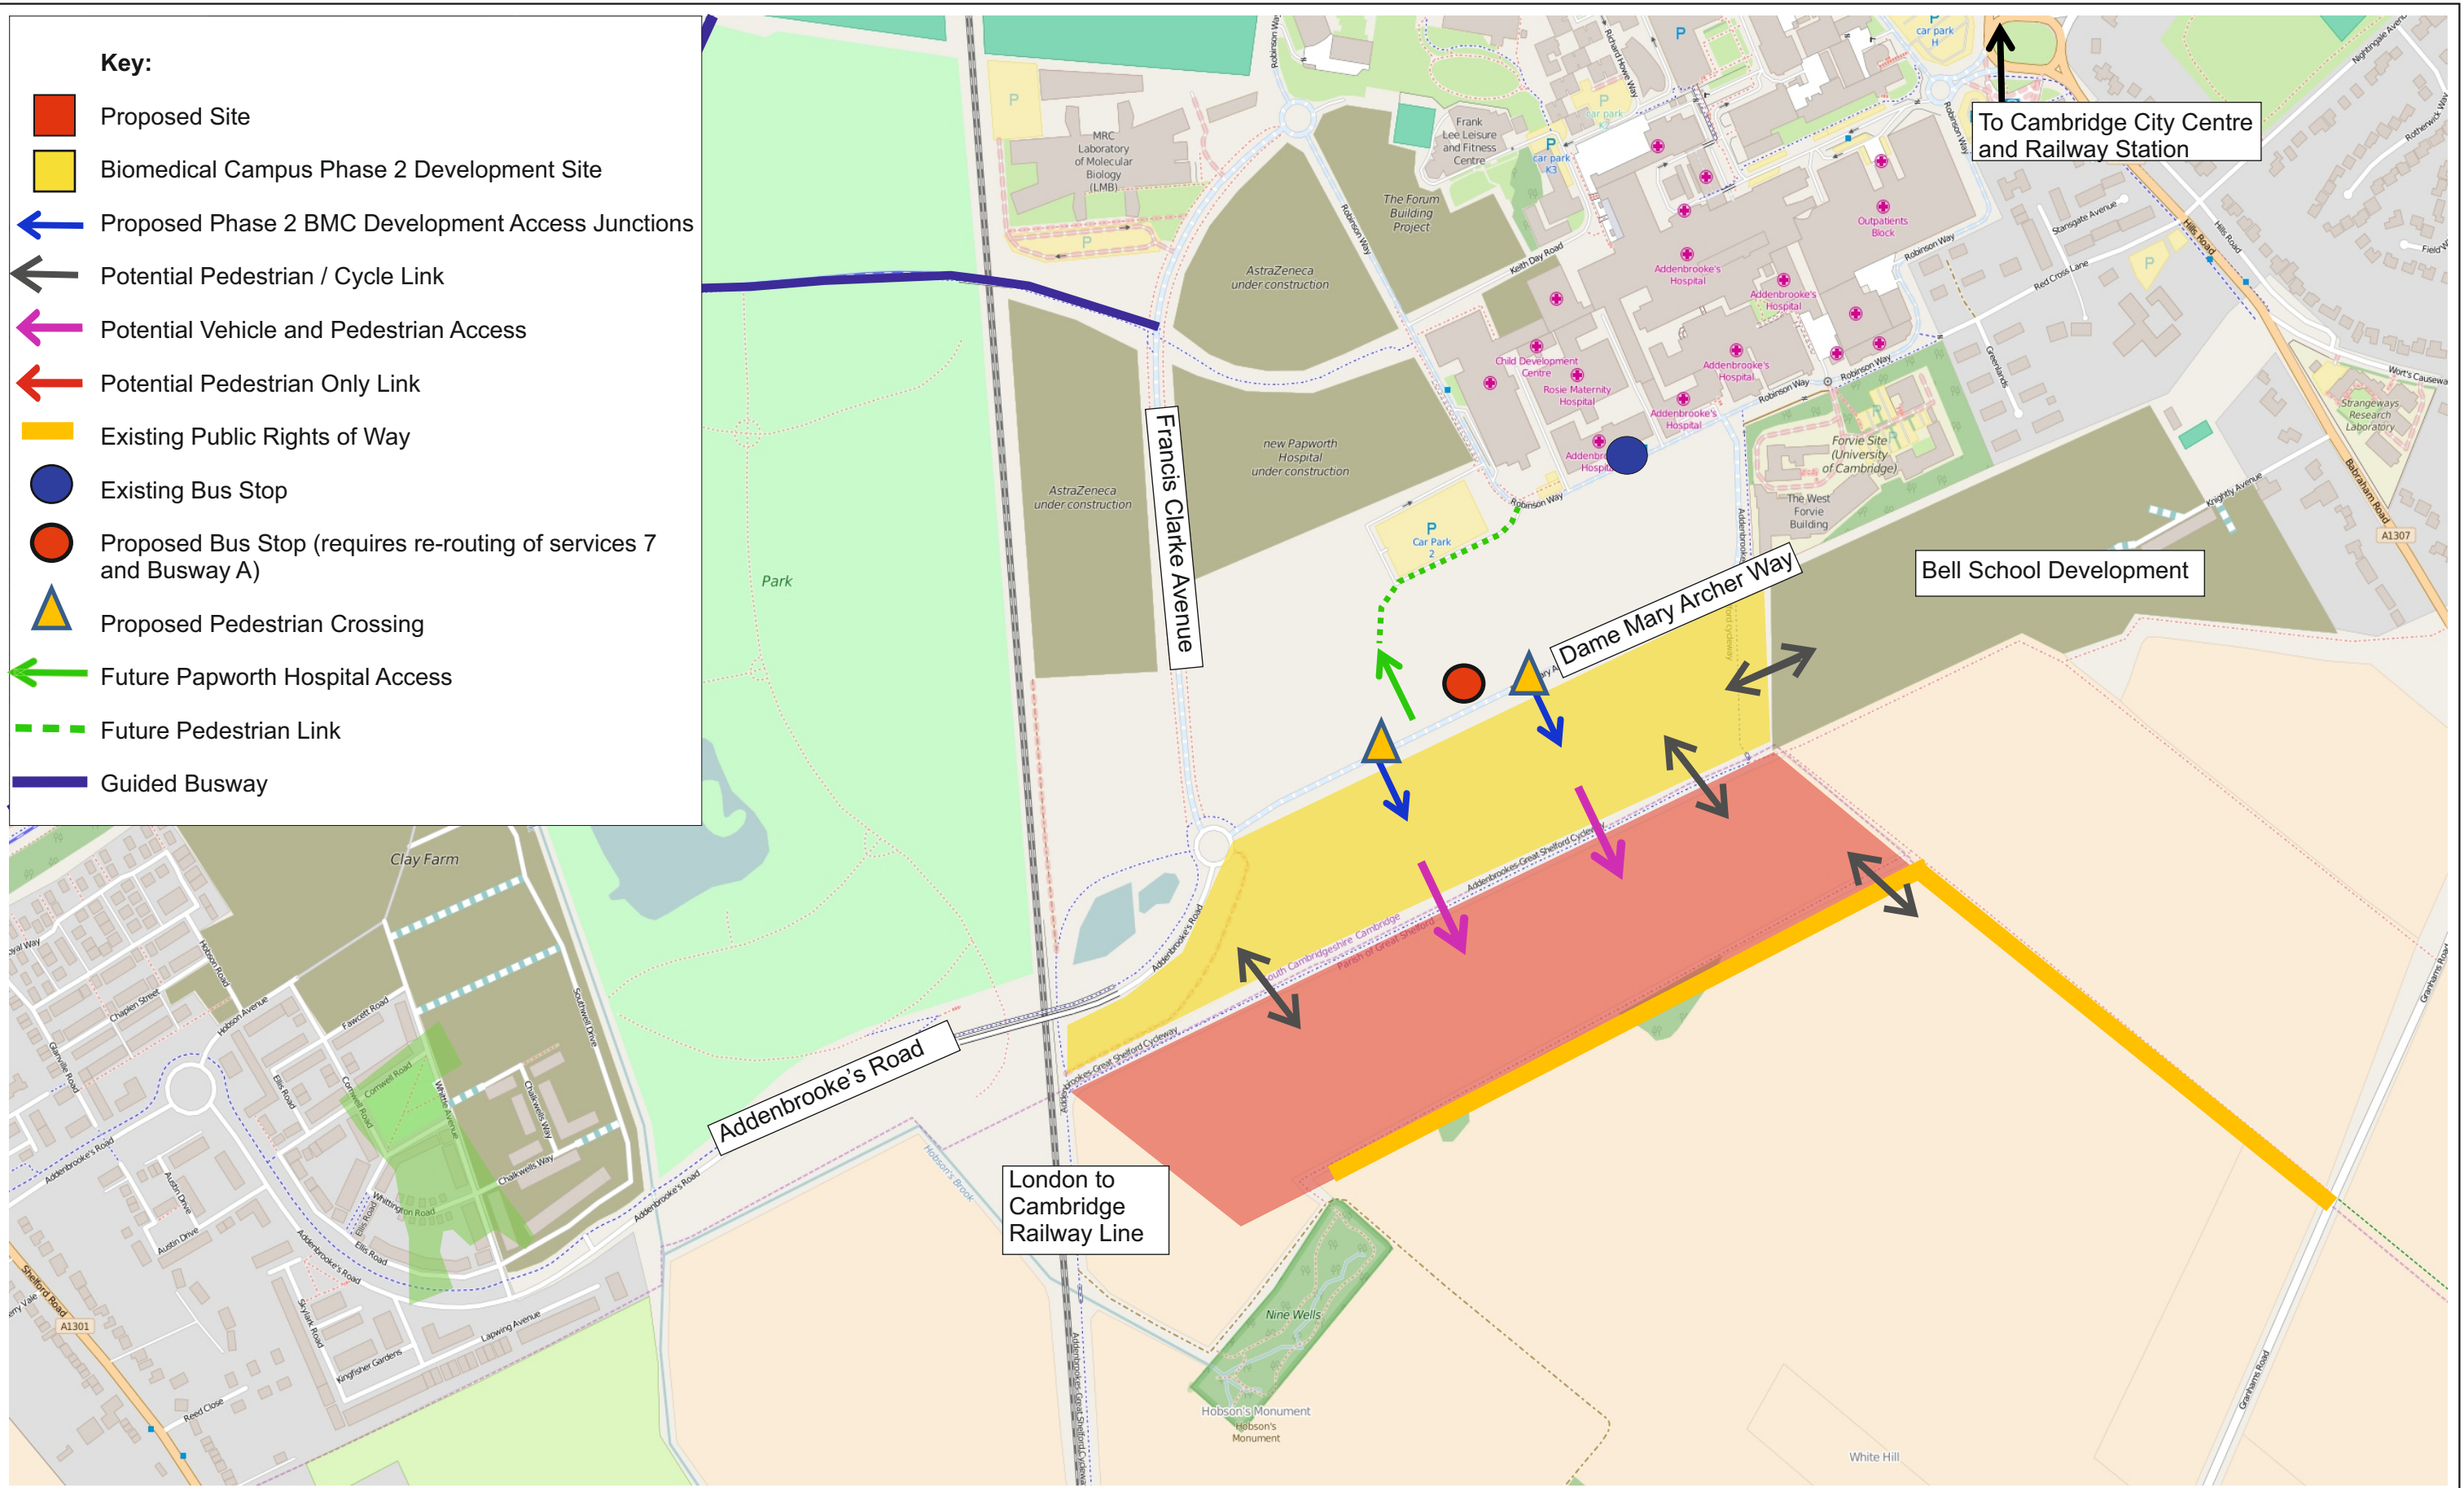

Client
Carter Jonas
 "© OpenStreetMap contributors"

Proposed Extension to Cambridge Bio Medical Campus
 Potential Site Access Strategy

Mark	Revision	JH	CM
Date	21/09/2016	Drawn	Chkd
Scale	N/A		
Drawn by	JH		
Checked by	CM		

FIGURE 7