
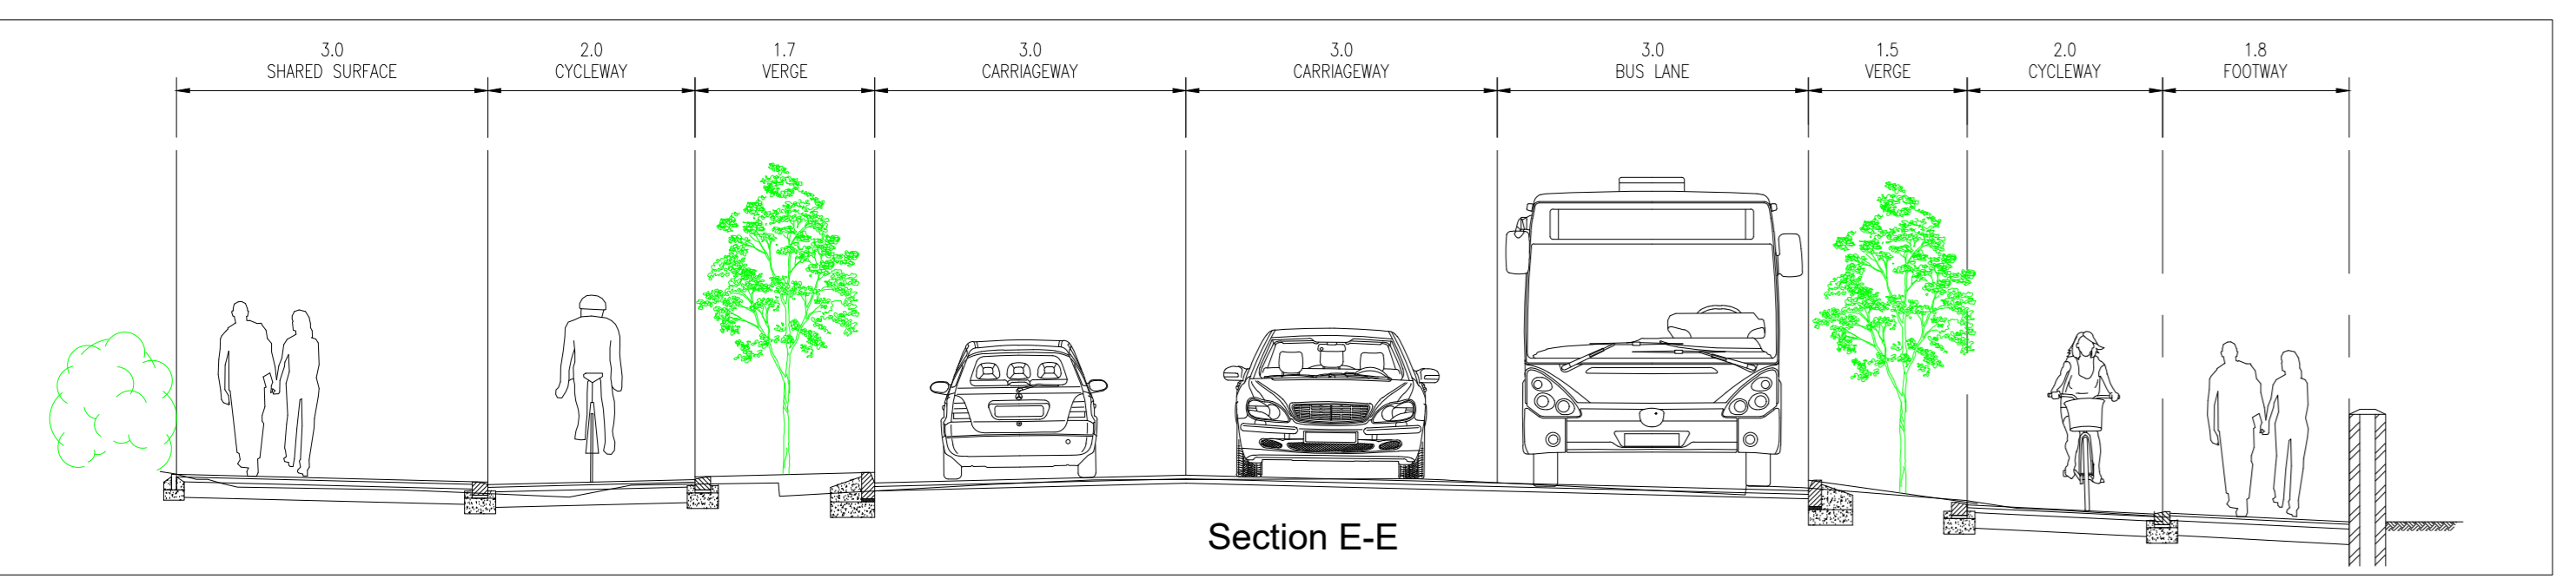


LEGEND:

	CARRIAGEWAY FINISH		TACTILE PAVING - BUFF
	GRASS VERGE		BUS STOP CAGE
	CYCLEPATH		BUS SHELTER
	FOOTWAY		TREE TO BE KEPT
	BLOCK PAVING RED		TREE TO BE REMOVED
	PAVING SLABS		PROPOSED TREE
	HARD LANDSCAPING		PROPOSED RAMP
	SHARED SURFACE		DROPPED KERB
	RAISED CYCLE LANE		HIGHWAY BOUNDARY
	RAISED ACCESS JUNCTION		
	PRIVATE VEHICULAR ACCESS		

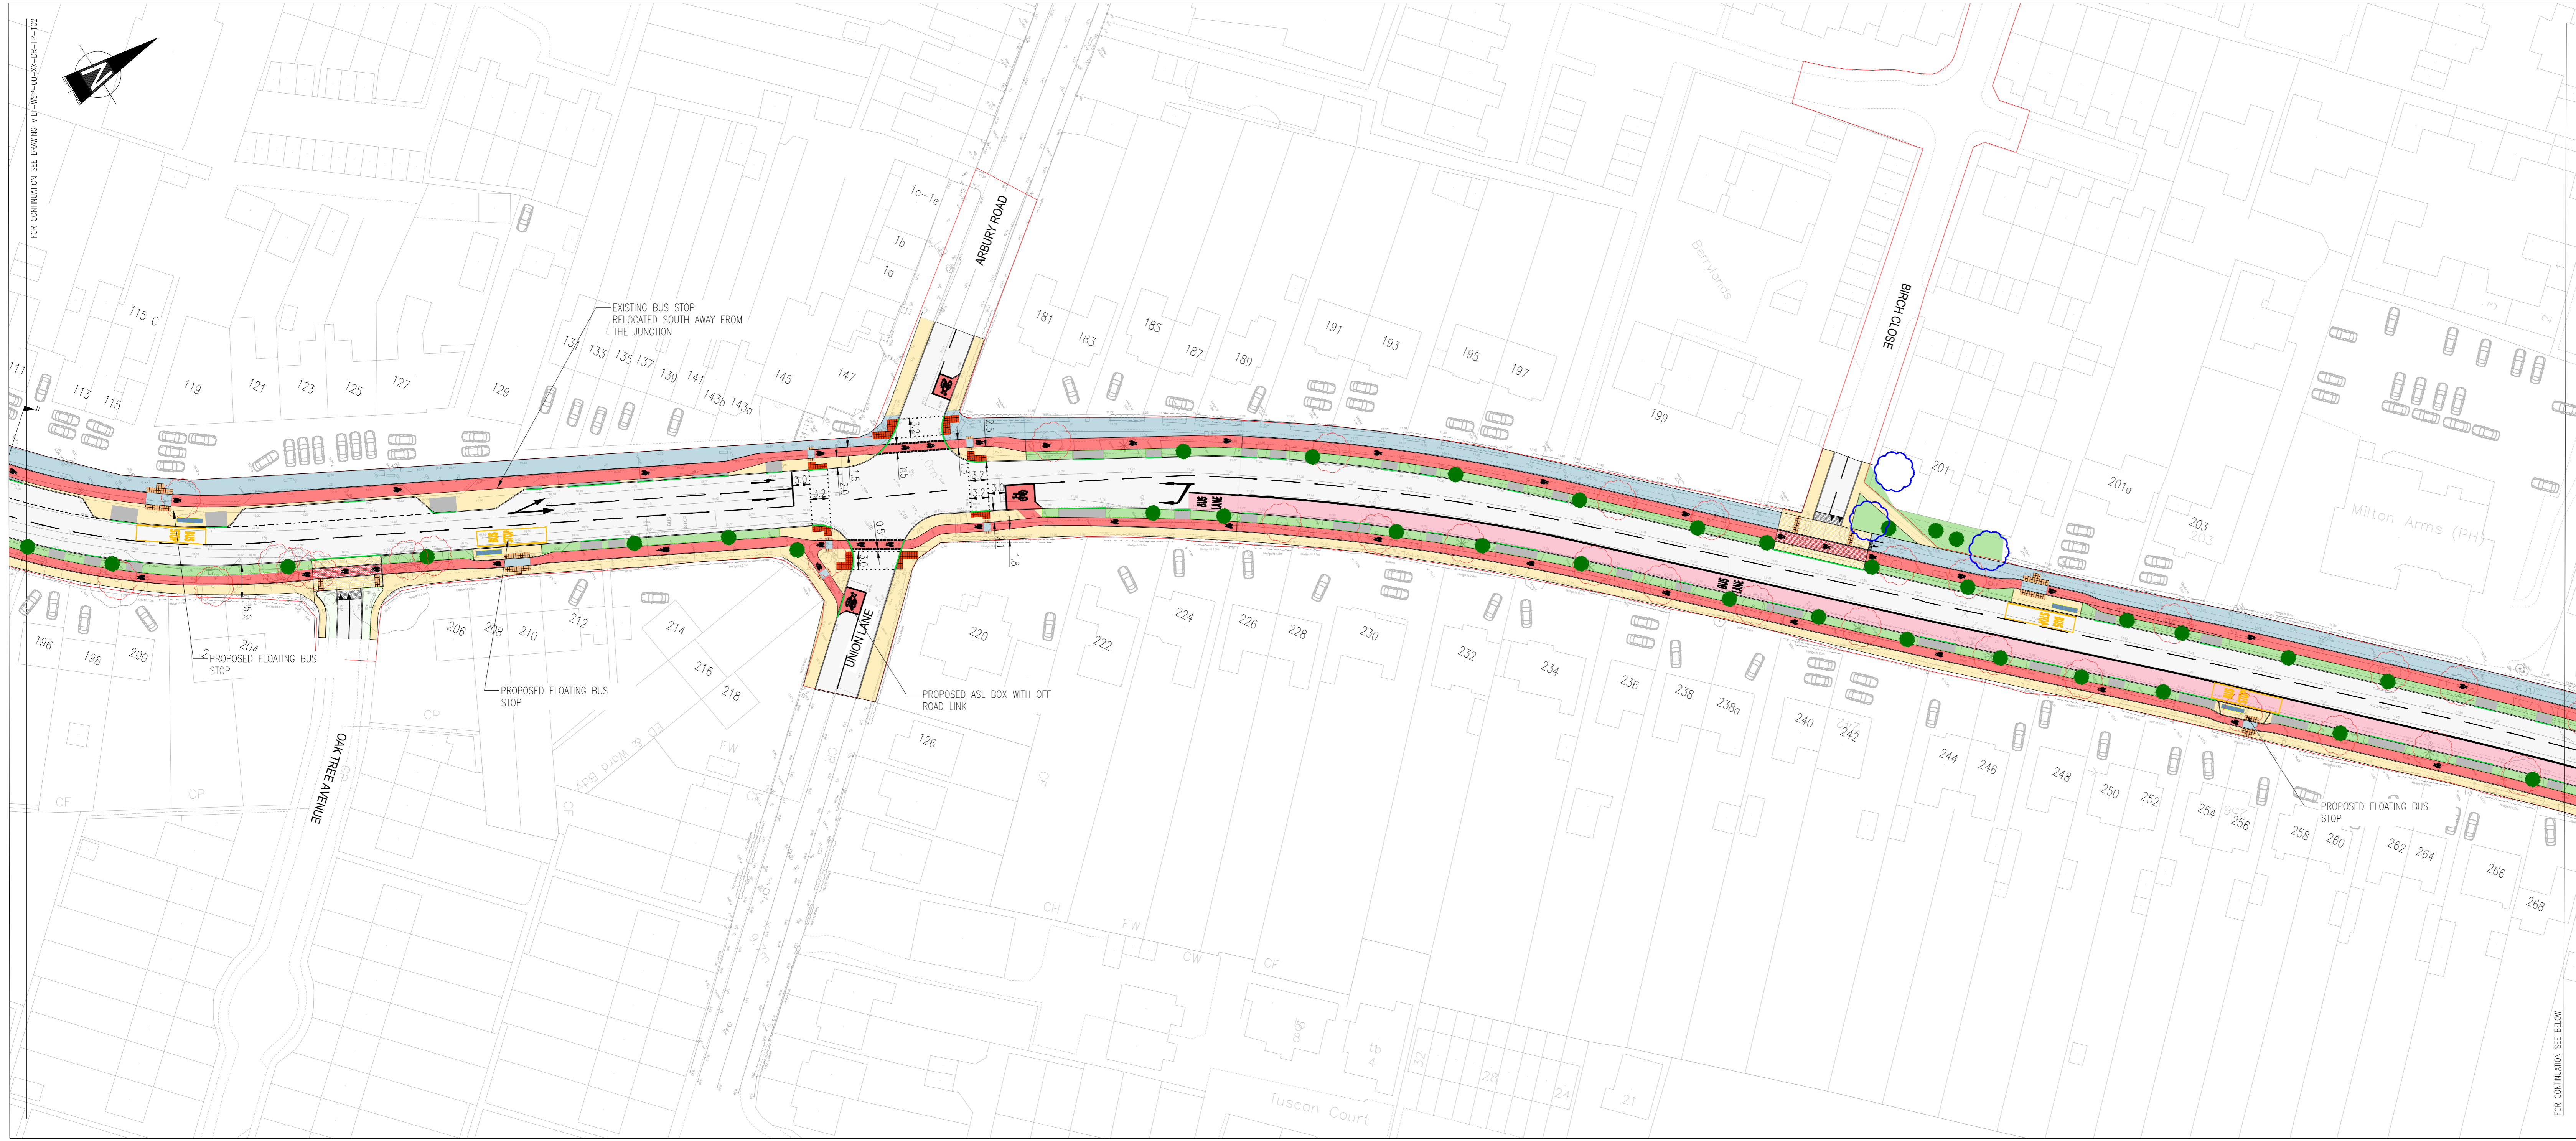

PO3	23/05/2018	AWM	SUBMIT FOR CONSULTATION	AWM	NY
PO2	15/05/2018	WTD	CAD AMENDMENTS	AWM	NY
PO1	04/05/2018	GRU	FIRST ISSUE	AWM	NY
REV	DATE	BY	DESCRIPTION	CHK	APP

DRAWING STATUS: S2 - FOR INFORMATION



62-64 Hills Road, Cambridge, CB2 1LA, UK
T: +44 (0) 1223 558 050, F: +44 (0) 1223 558 051
wsp.com

CLIENT: GREATER CAMBRIDGE PARTNERSHIP

PROJECT: MILTON ROAD IMPROVEMENT SCHEME

TITLE: GENERAL ARRANGEMENT SHEET 2

SCALE: 1:500	DRAWN: AWM	APPROVED: NP
PROJECT NO: 70012012	DESIGNED: GRU	CHECKED: GRU
DATE: May 18		

DRAWING NO: MLT-WSP-00-XX-DR-TP-103

P03

© WSP UK Ltd