



- Notes:
1. Do not scale from this drawing
 2. This drawing is copyright and may not be copied or given to a third party without written authority from Ashley Helme Associates Ltd
 3. Subject to detailed design
 4. Based upon digitised OS plan & topographical survey

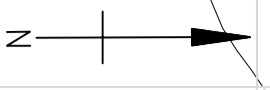

Two Mill Field

Cottenham

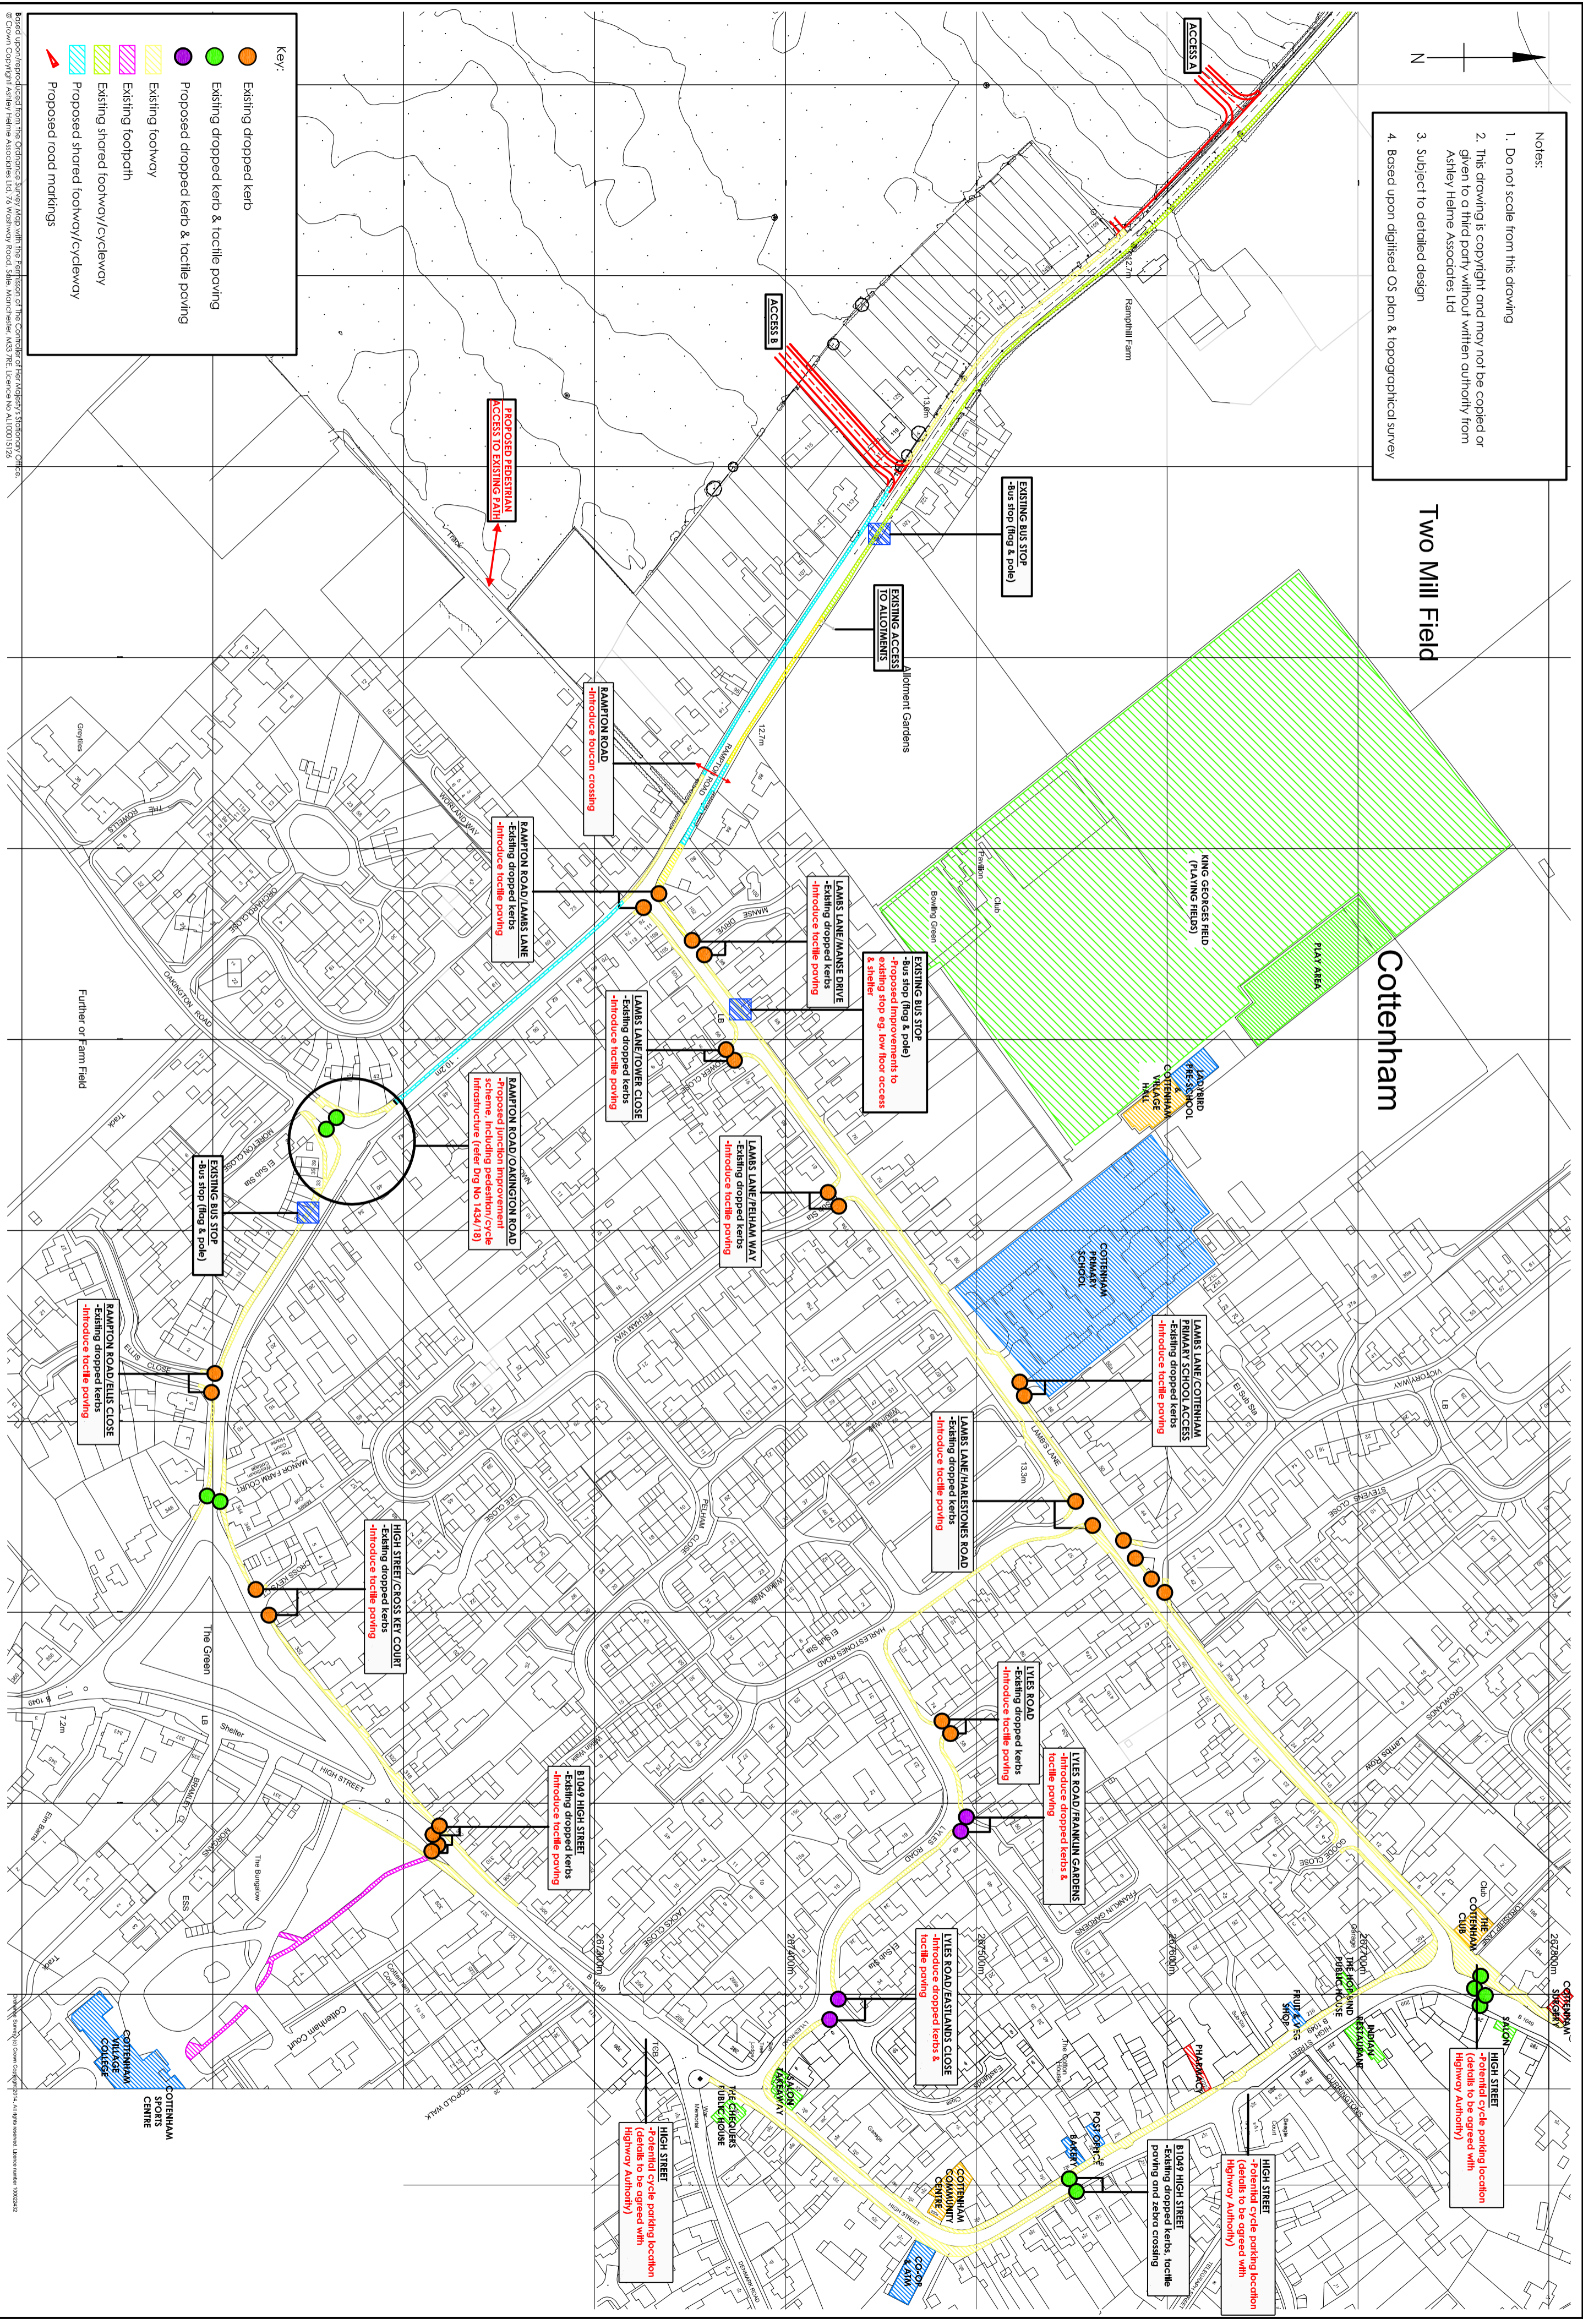

Key:

- Existing dropped kerb
- Existing dropped kerb & tactile paving
- Proposed dropped kerb & tactile paving
- ▬ Existing footway
- ▬ Existing footpath
- ▬ Existing shared footway/cycleway
- ▬ Proposed shared footway/cycleway
- ▬ Proposed road markings

Based upon digitised OS plan & topographical survey with the permission of the Controller of Her Majesty's Stationery Office.
© Crown Copyright/Ashley Helme Associates Ltd. 76 Washway Road, Sale, Manchester, M33 7TE. Licence No. AL1001512.

Project
LAND OFF RAMPTON ROAD, COTTENHAM
Client
GLADMAN DEVELOPMENTS

Title
PROPOSED PEDESTRIAN/CYCLE ACCESS STRATEGY

<p>ashleyhelme associates 76 Washway Road, Sale, Manchester, M33 7TE e: info@ashleyhelme.co.uk t: 0161 972 0552 f: 0161 972 0553</p>	<p>Dwg No 1434/15</p> <p>Date DECEMBER 2015</p> <p>Rev A</p> <p>Scale NIS @ A2</p>
--	--